



Section Detail

Scale: 1/4" = 1'

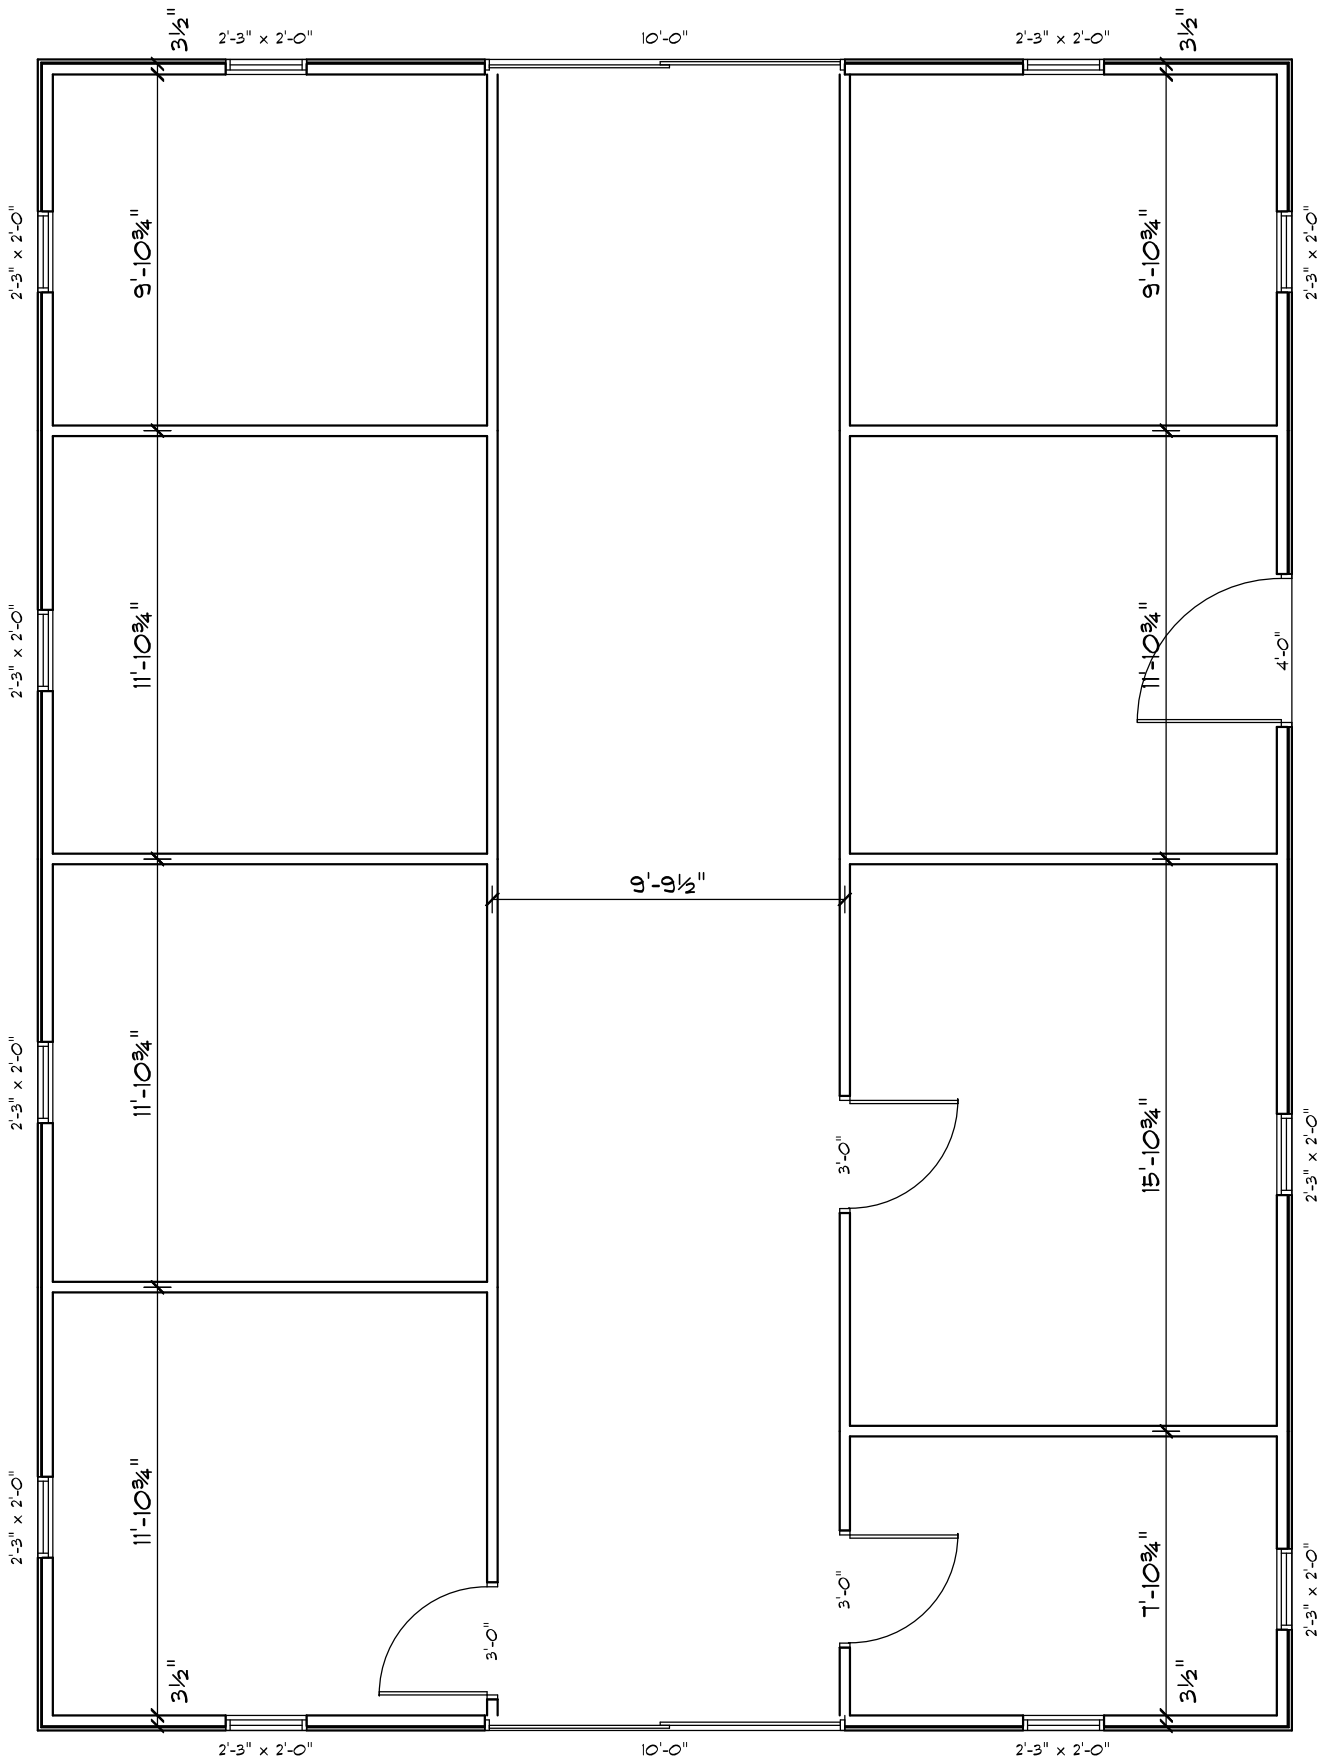


Floor Plan

Scale: 1/8" = 1'

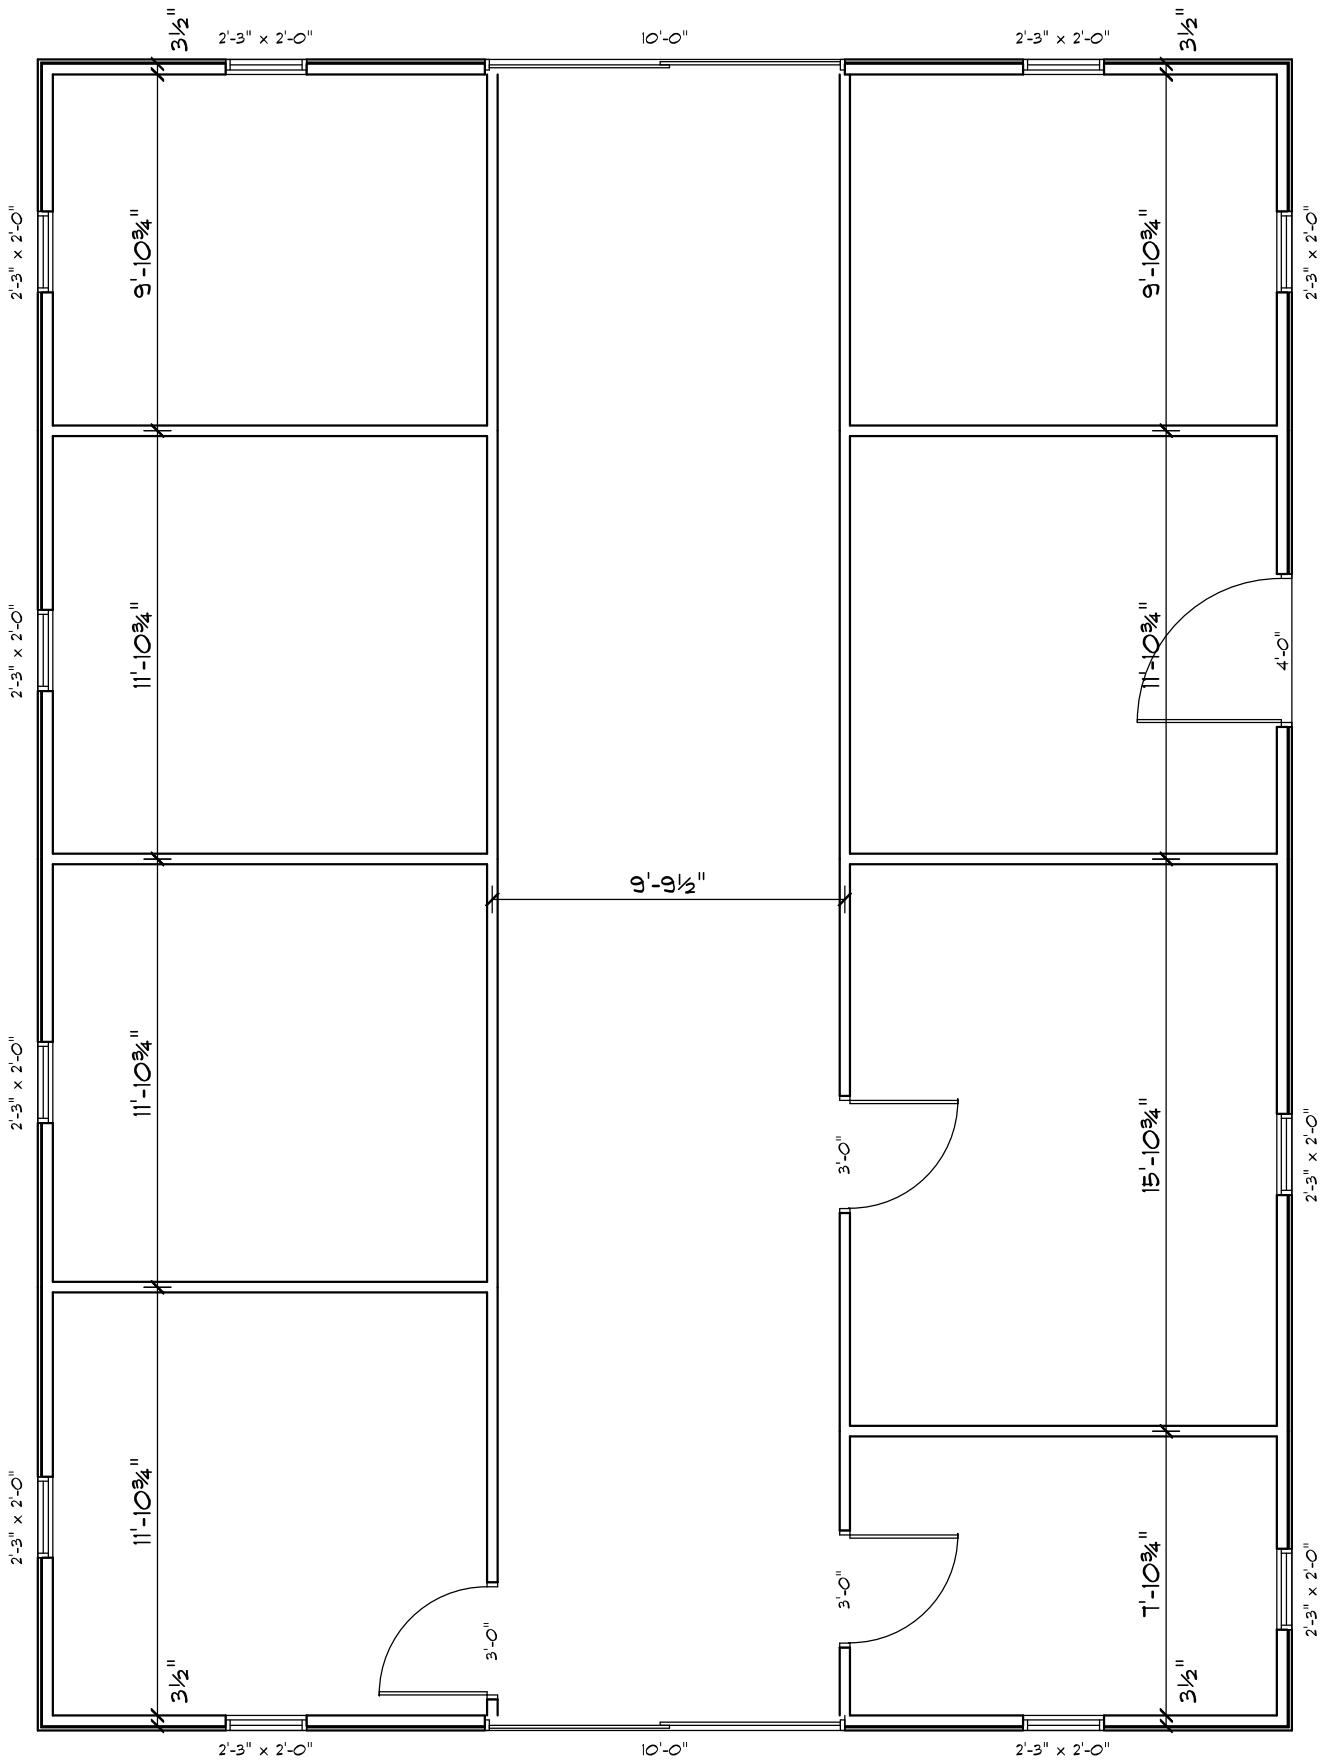


Floor Plan

Scale: 1/8" = 1'

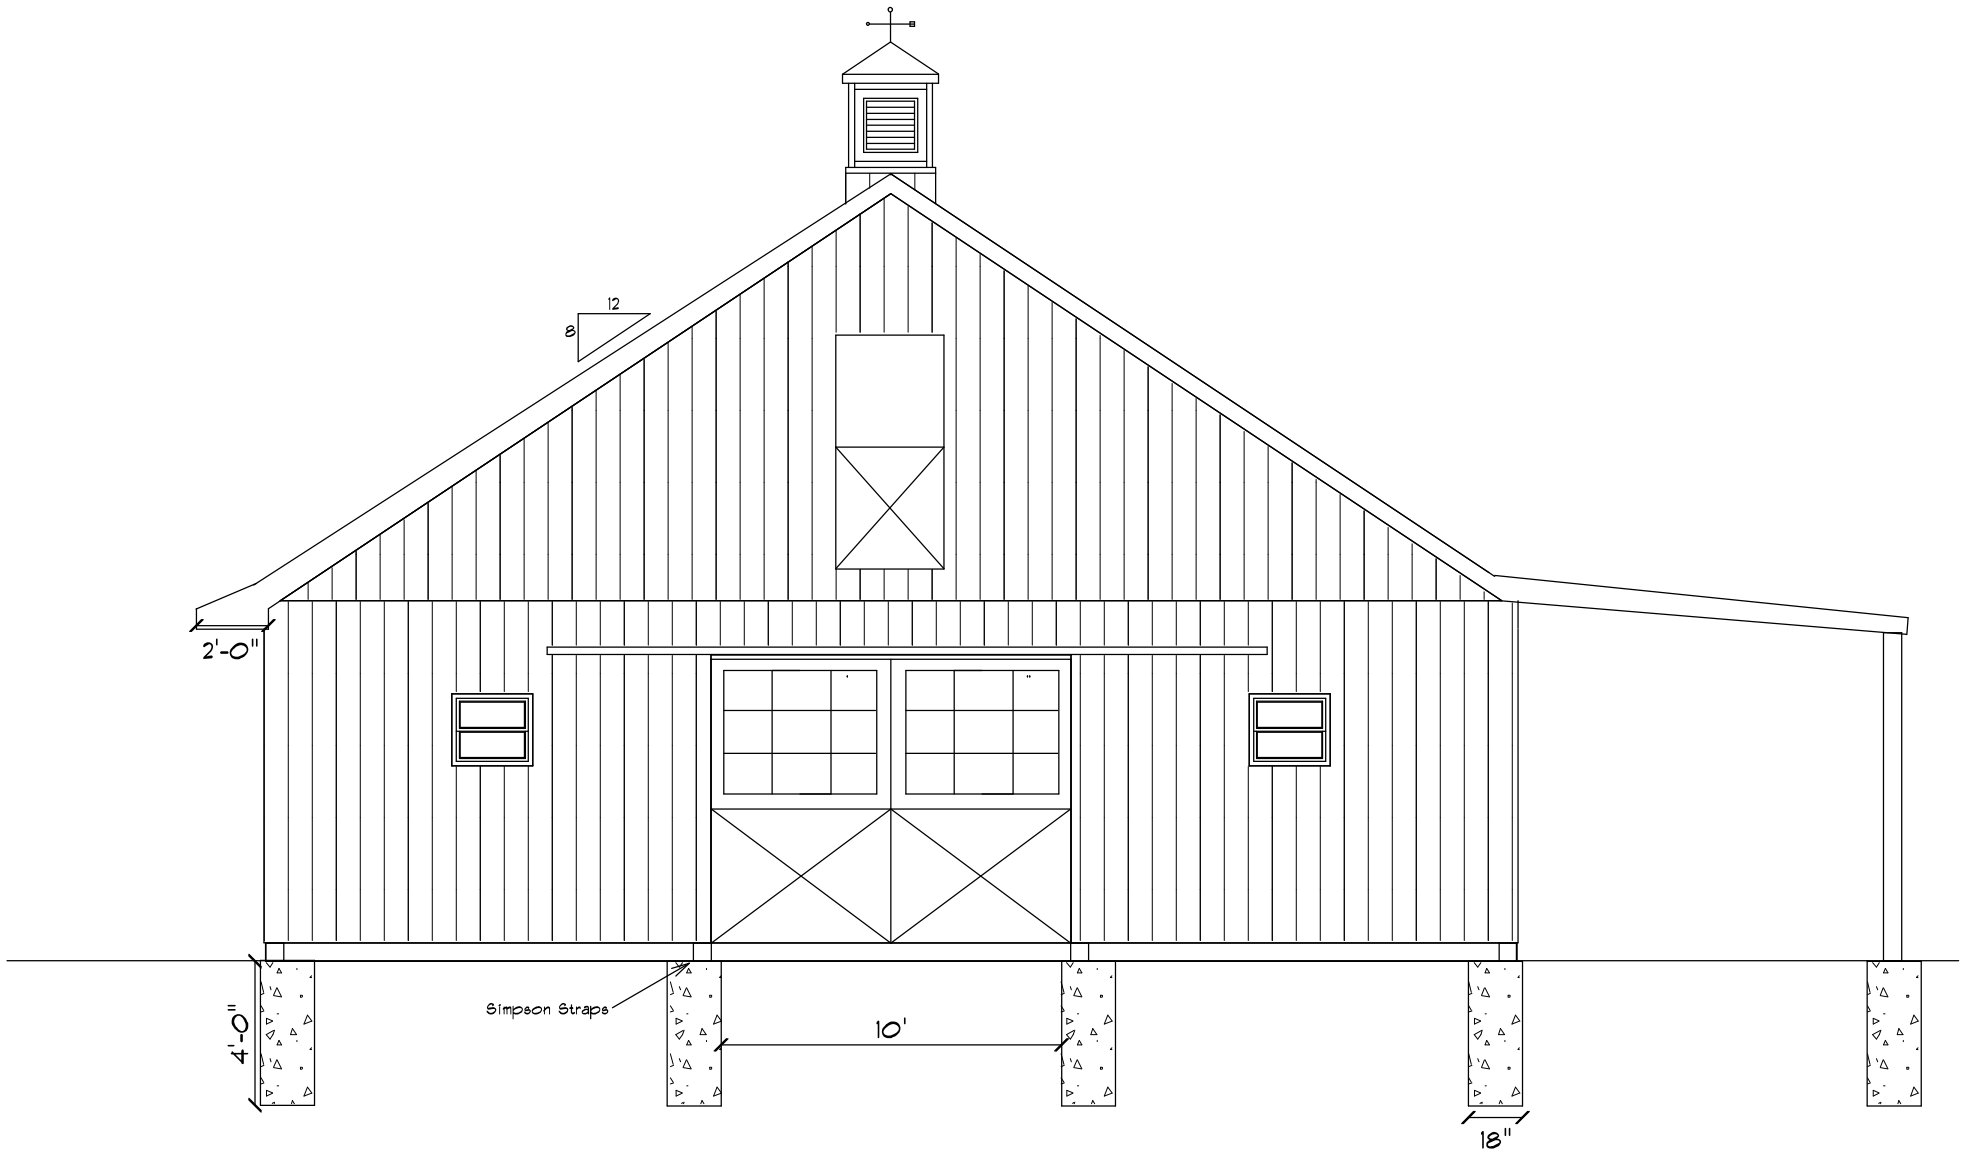

Front Elevation


Scale: 1/4" = 1'

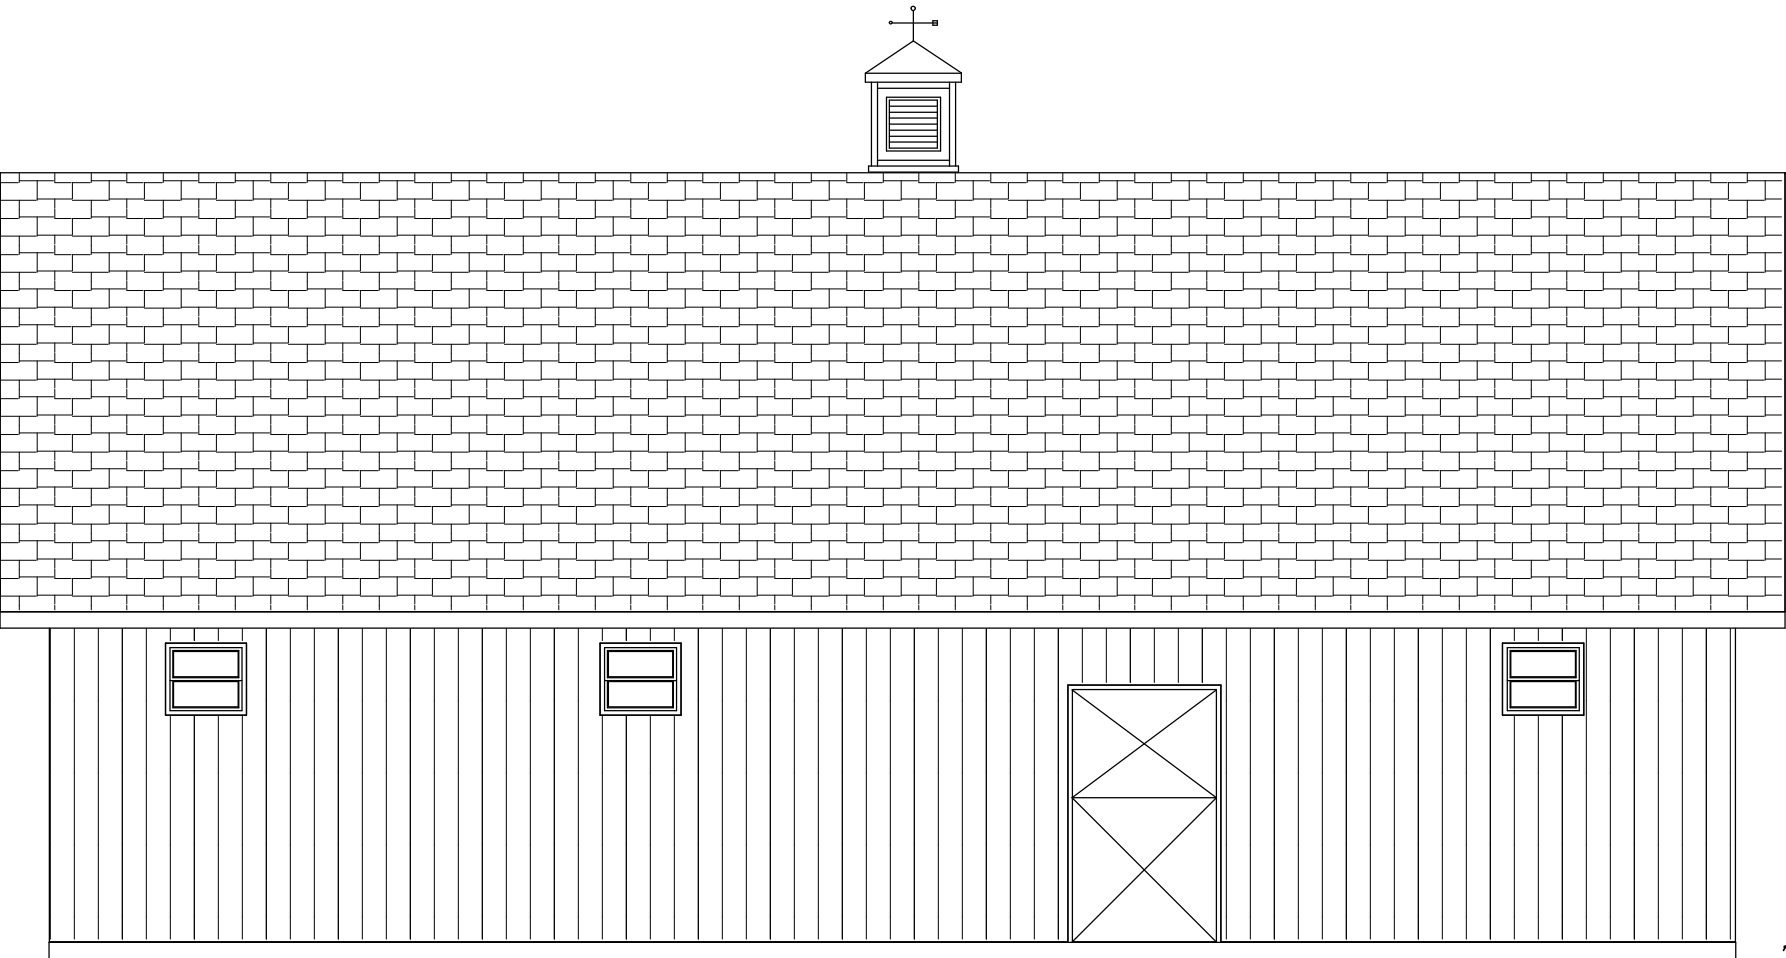

Approx. Grade

Right Elevation


Scale: 1/4" = 1'

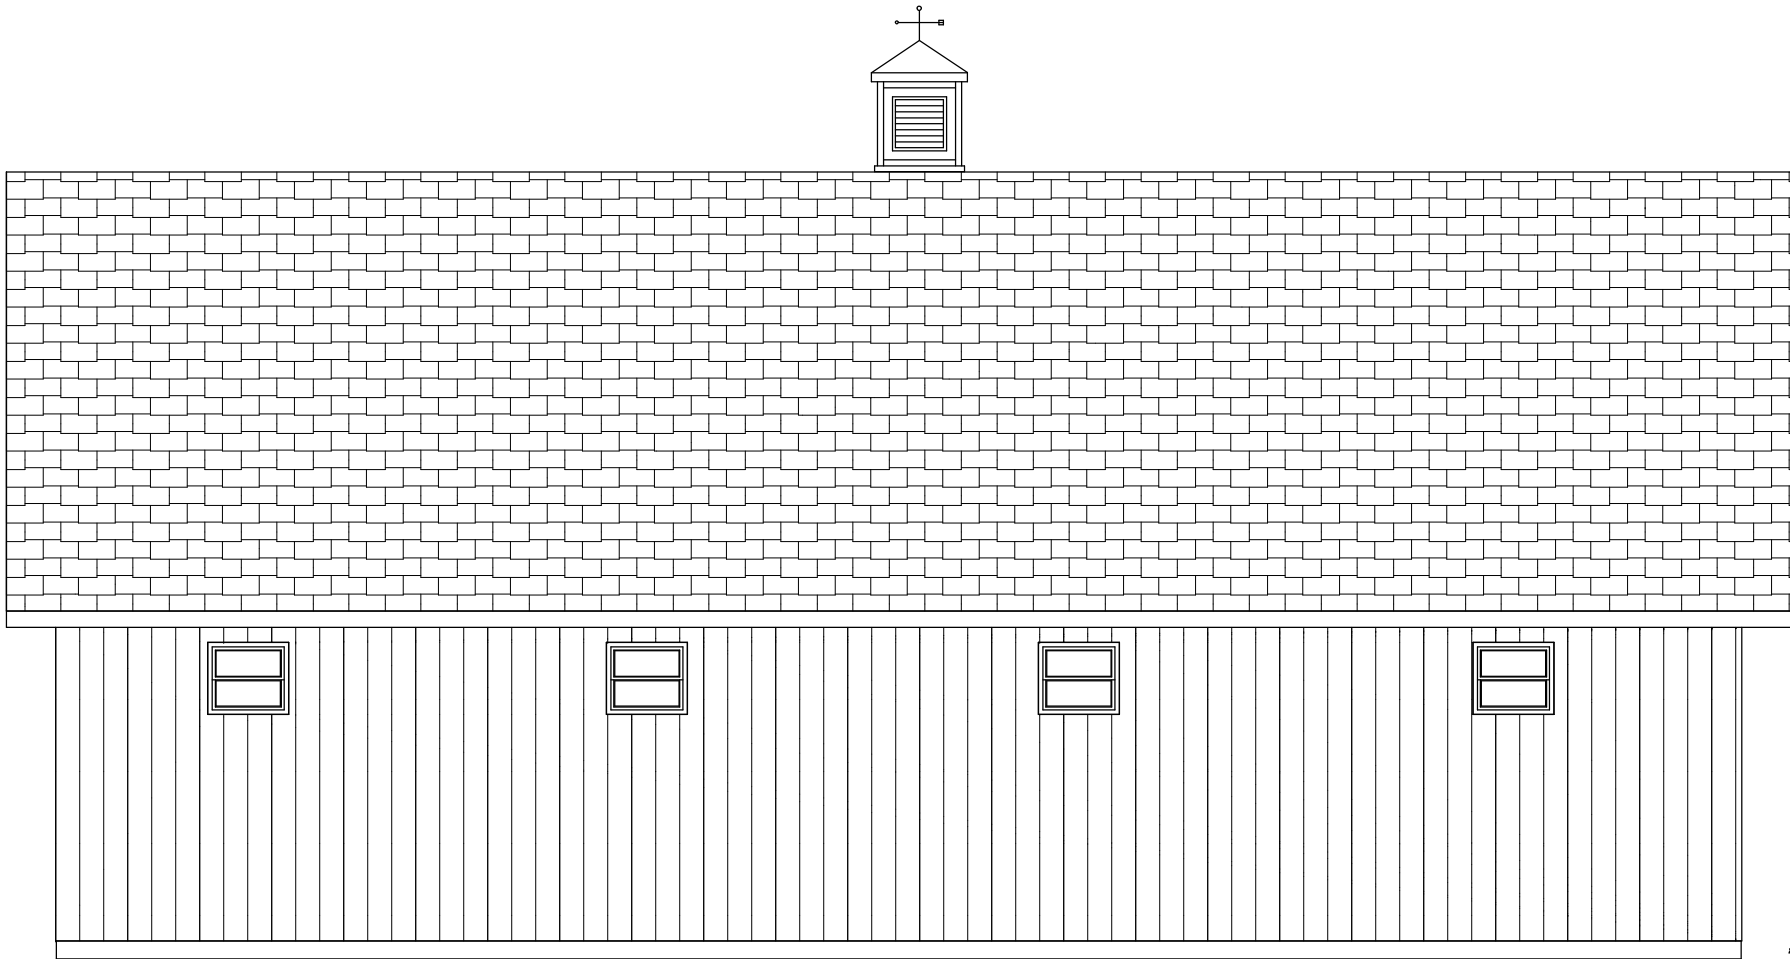

Left Elevation

Scale: 1/4" = 1'

Approx. Grade

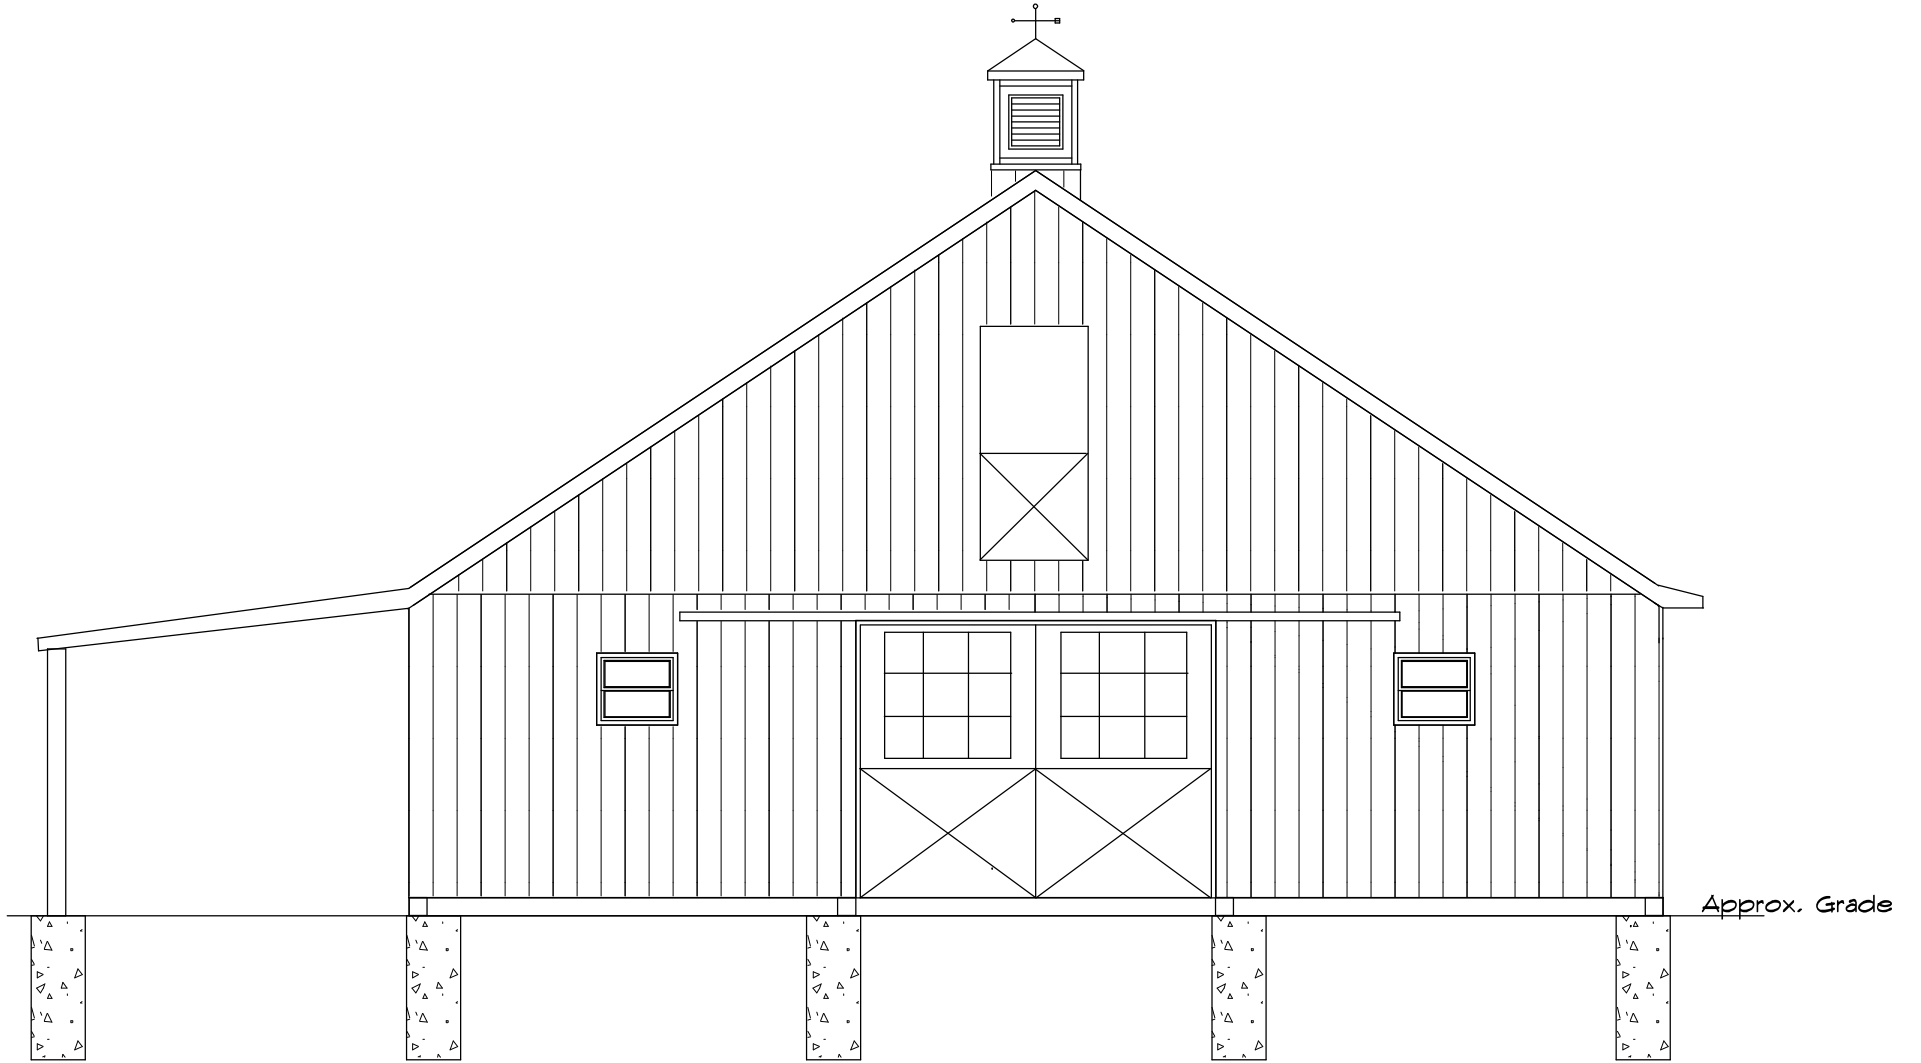

Rear Elevation

Scale: 1/4" = 1'