

MAIN FLOOR

SCALE: 0.0900" = 1'-0"



CONSTRUCTION NOTES:

Snow Live Load: 35 psf
 Wind Load: 120 mph
 Weathering: Severe
 Termites: Moderate to Heavy
 Decay: Slight to Moderate
 Flood Hazard: see Local Flood Map


Brad Neibuhr

Ocala
 Florida

PHONE:

DRAWN BY: **James Lapp**
 SCALE: 0.0900" = 1'-0"
 DATE: Wednesday, January 17, 2024

PAGE: **2 / 6**

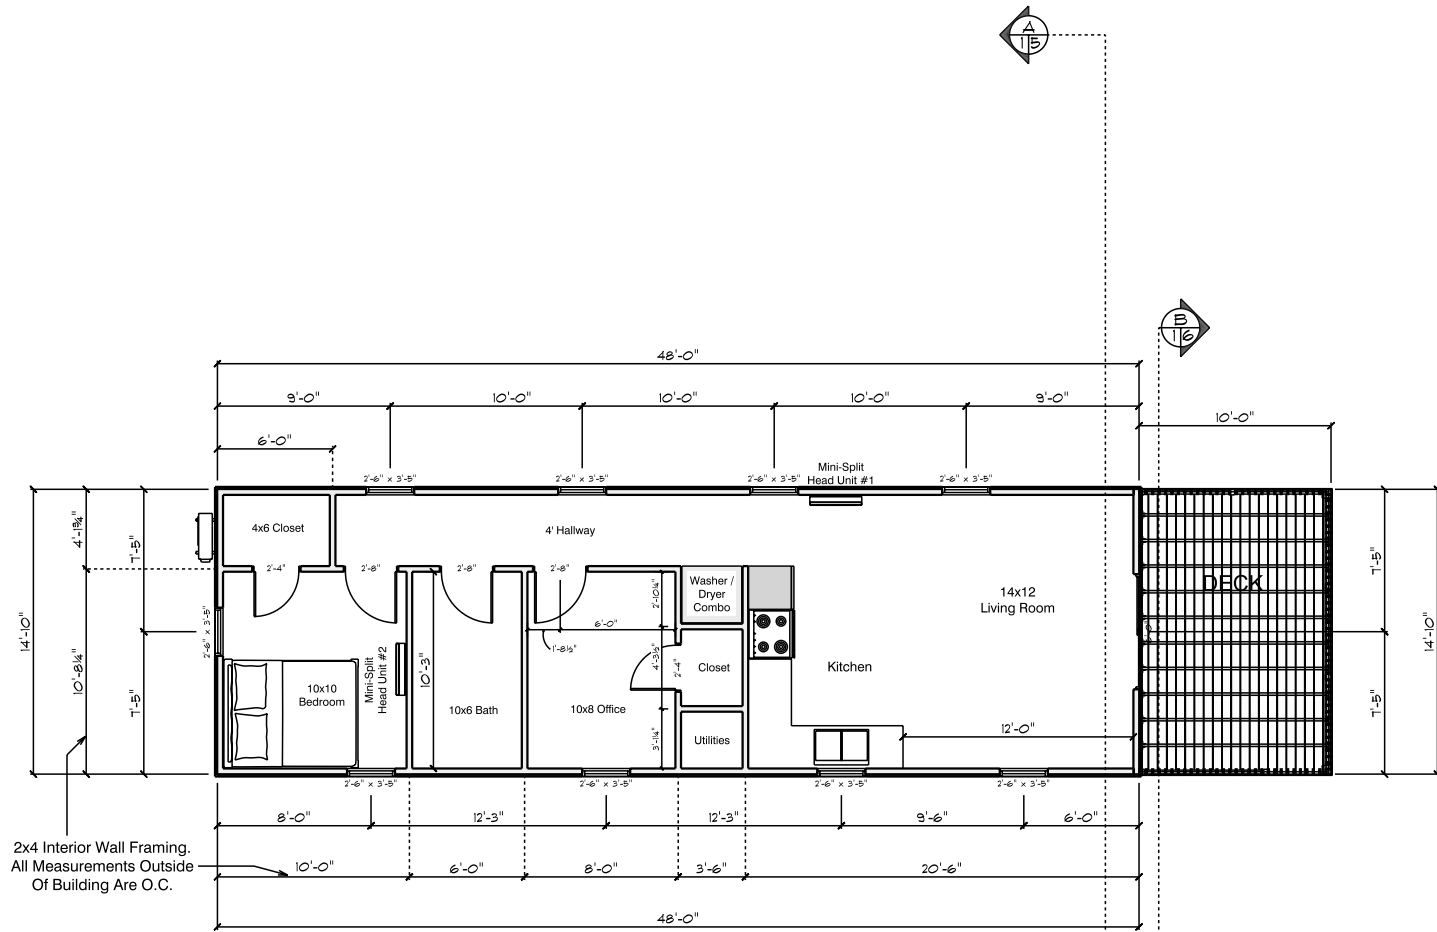

2ND FLOOR PLAN

SCALE: 1" = 10'-0"



CONSTRUCTION NOTES:

Snow Live Load: 35 psf
 Wind Load: 120 mph
 Weathering: Severe
 Termites: Moderate to Heavy
 Decay: Slight to Moderate
 Flood Hazard: see Local Flood Map

Brad Neibuhr

Ocala
 Florida

PHONE:

DRAWN BY: **James Lapp**
 SCALE: 1" = 10'-0"
 DATE: Wednesday, January 17, 2024

PAGE: **3 / 6**