


1st Floor Plan

SCALE: 1" = 10'-0"

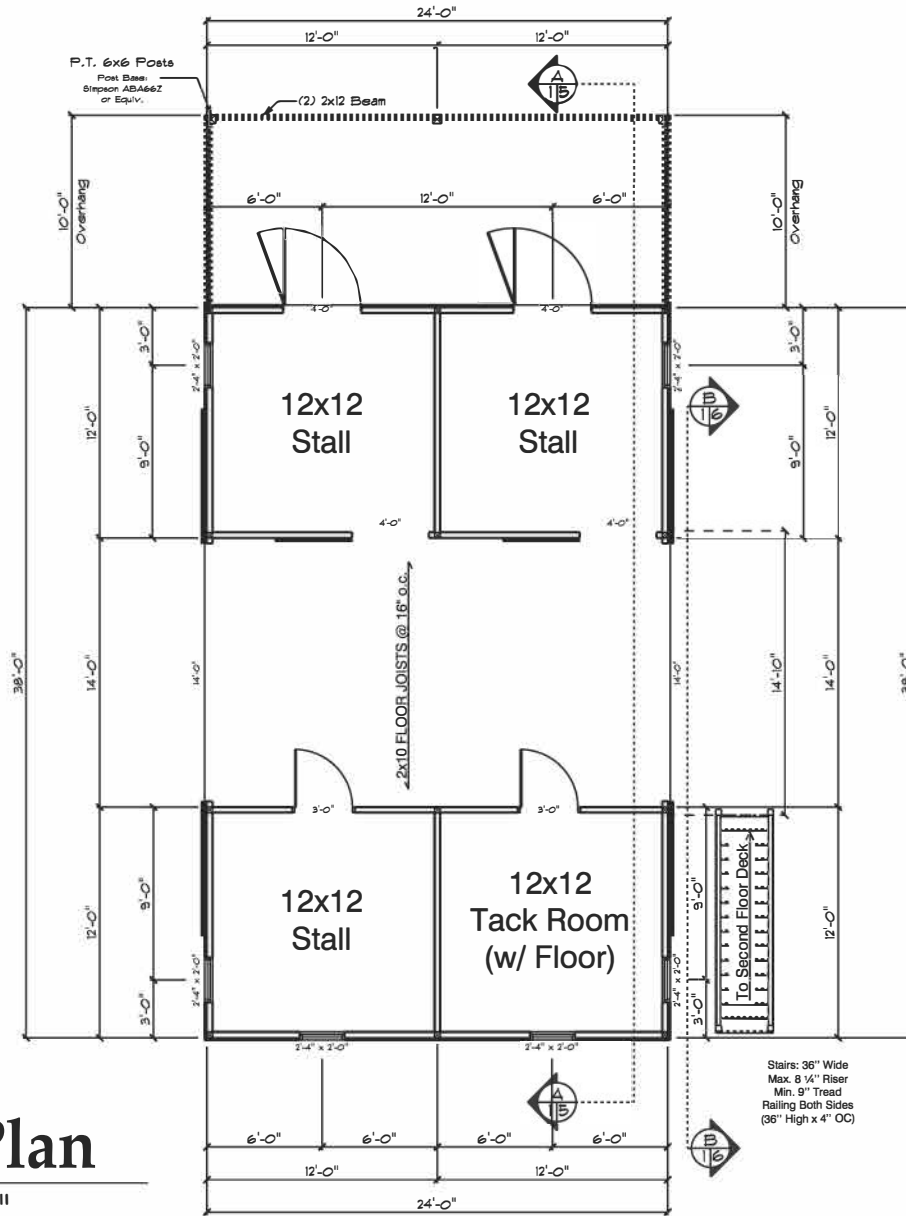

CONSTRUCTION NOTES:

38x24 Monitor Barn

PHONE:

DRAWN BY: James Lapp

SCALE: 1" = 10'-0"

DATE: Monday, January 8, 2024

PAGE: 2/6



