

1st Floor Plan

SCALE: 1" = 10'-0"

Stairs: 36" Wide
 Max. 8 1/4" Riser
 Min. 9" Tread
 Railing Both Sides
 (36" High x 4" OC)



CONSTRUCTION NOTES:


Snow Live Load: 35 psf
 Wind Load: 120 mph
 Weathering: Severe
 Termites: Moderate to Heavy
 Decay: Slight to Moderate
 Flood Hazard: see Local Flood Map

38x36 Monitor Barn

PHONE:

DRAWN BY: **James Lapp**
 SCALE: 1" = 10'-0"
 DATE: Friday, December 8, 2023

PAGE: **2 / 6**

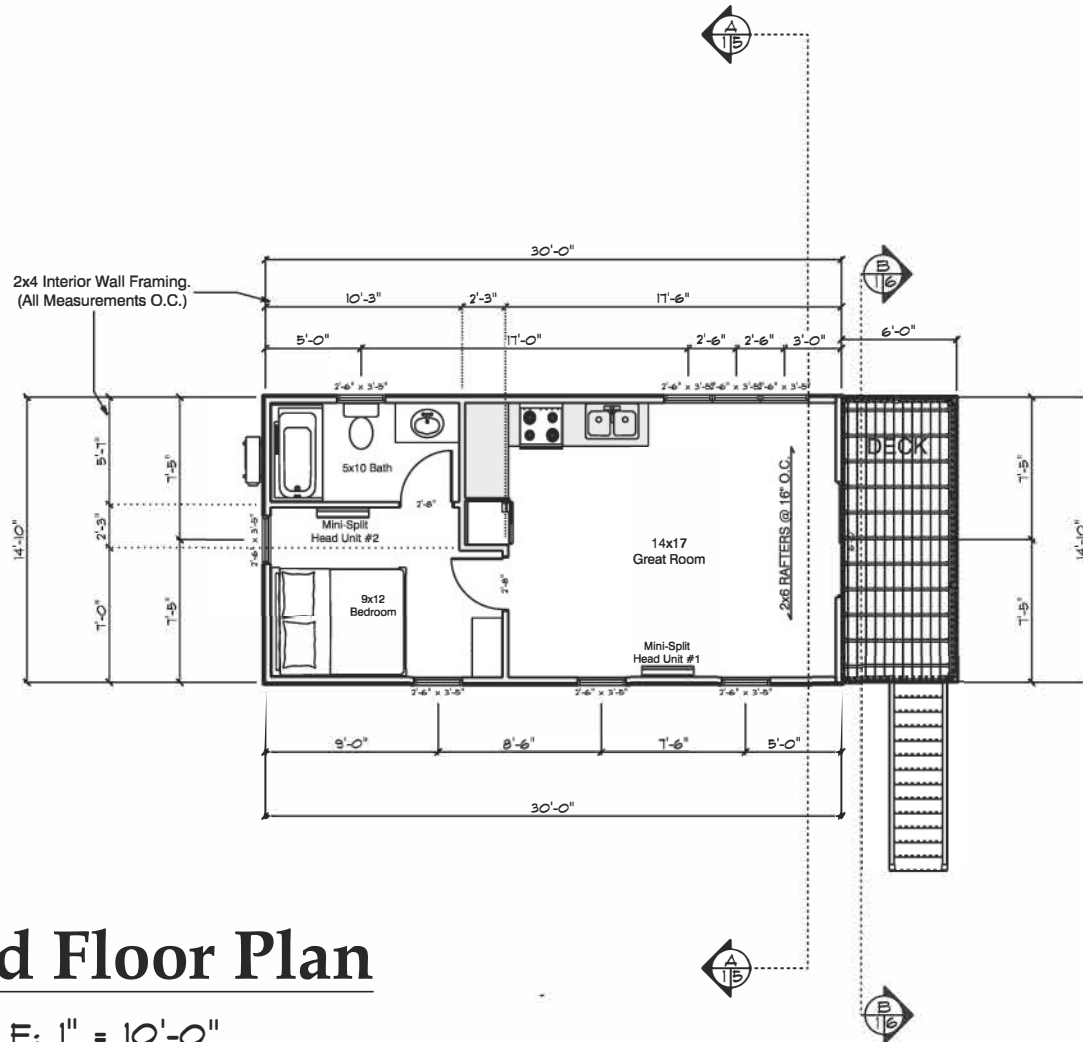

2nd Floor Plan

SCALE: 1" = 10'-0"



CONSTRUCTION NOTES:

Snow Live Load: 35 psf
 Wind Load: 120 mph
 Weathering: Severe
 Termites: Moderate to Heavy
 Decay: Slight to Moderate
 Flood Hazard: see Local Flood Map

38x36 Monitor Barn

PHONE:

DRAWN BY: James Lapp

SCALE: 1" = 10'-0"

DATE: Friday, December 8, 2023

PAGE: 3/6