

1ST FLOOR

SCALE: 1" = 10'-0"

Stairs: 36" Wide
Max. 8 1/4" Riser
Min. 9" Tread
Railing Both Sides
(36" High x 4" OC)



CONSTRUCTION NOTES:

Snow Live Load: 35 psf
Wind Load: 120 mph
Weathering: Severe
Termite: Moderate to Heavy
Decay: Slight to Moderate
Flood Hazard: see Local Flood Map

38x36 Monitor Barn


PHONE:

DRAWN BY: James Lapp

SCALE: 1" = 10'-0"

DATE: Wednesday, December 6, 2023

PAGE: 2/6

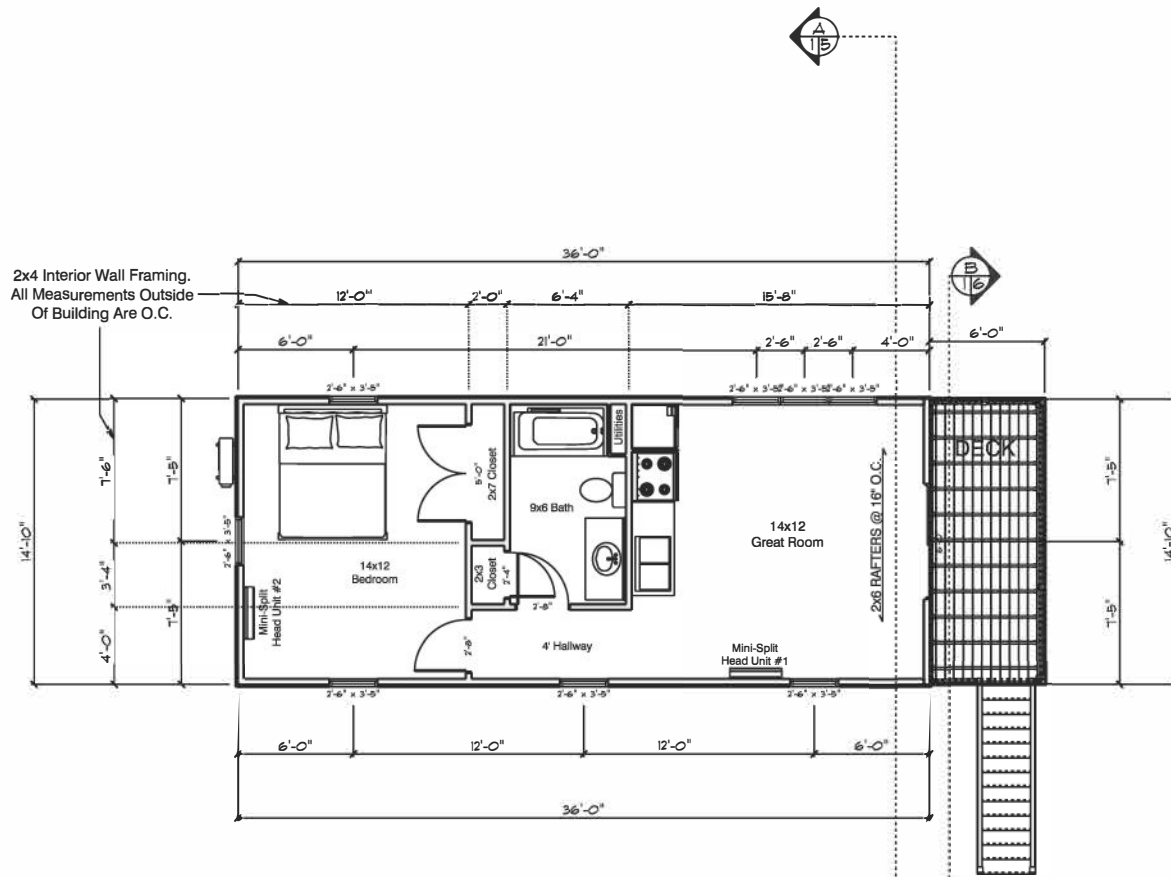

2ND FLOOR PLAN

SCALE: 1" = 10'-0"



CONSTRUCTION NOTES:

Snow Live Load: 35 psf
Wind Load: 120 mph
Weathering: Severe
Termites: Moderate to Heavy
Decay: Slight to Moderate
Flood Hazard: see Local Flood Map

38x36 Monitor Barn

PHONE:

DRAWN BY: James Lapp

SCALE: 1" = 10'-0"

DATE: Wednesday, December 6, 2023

PAGE: 3/6