

36 x 48 "High Profile" Horse Barn




DRAWING IS NOT TO SCALE

Loft Window in Front

~ Front of Barn ~

8 x 12 Slider Door w/Glass

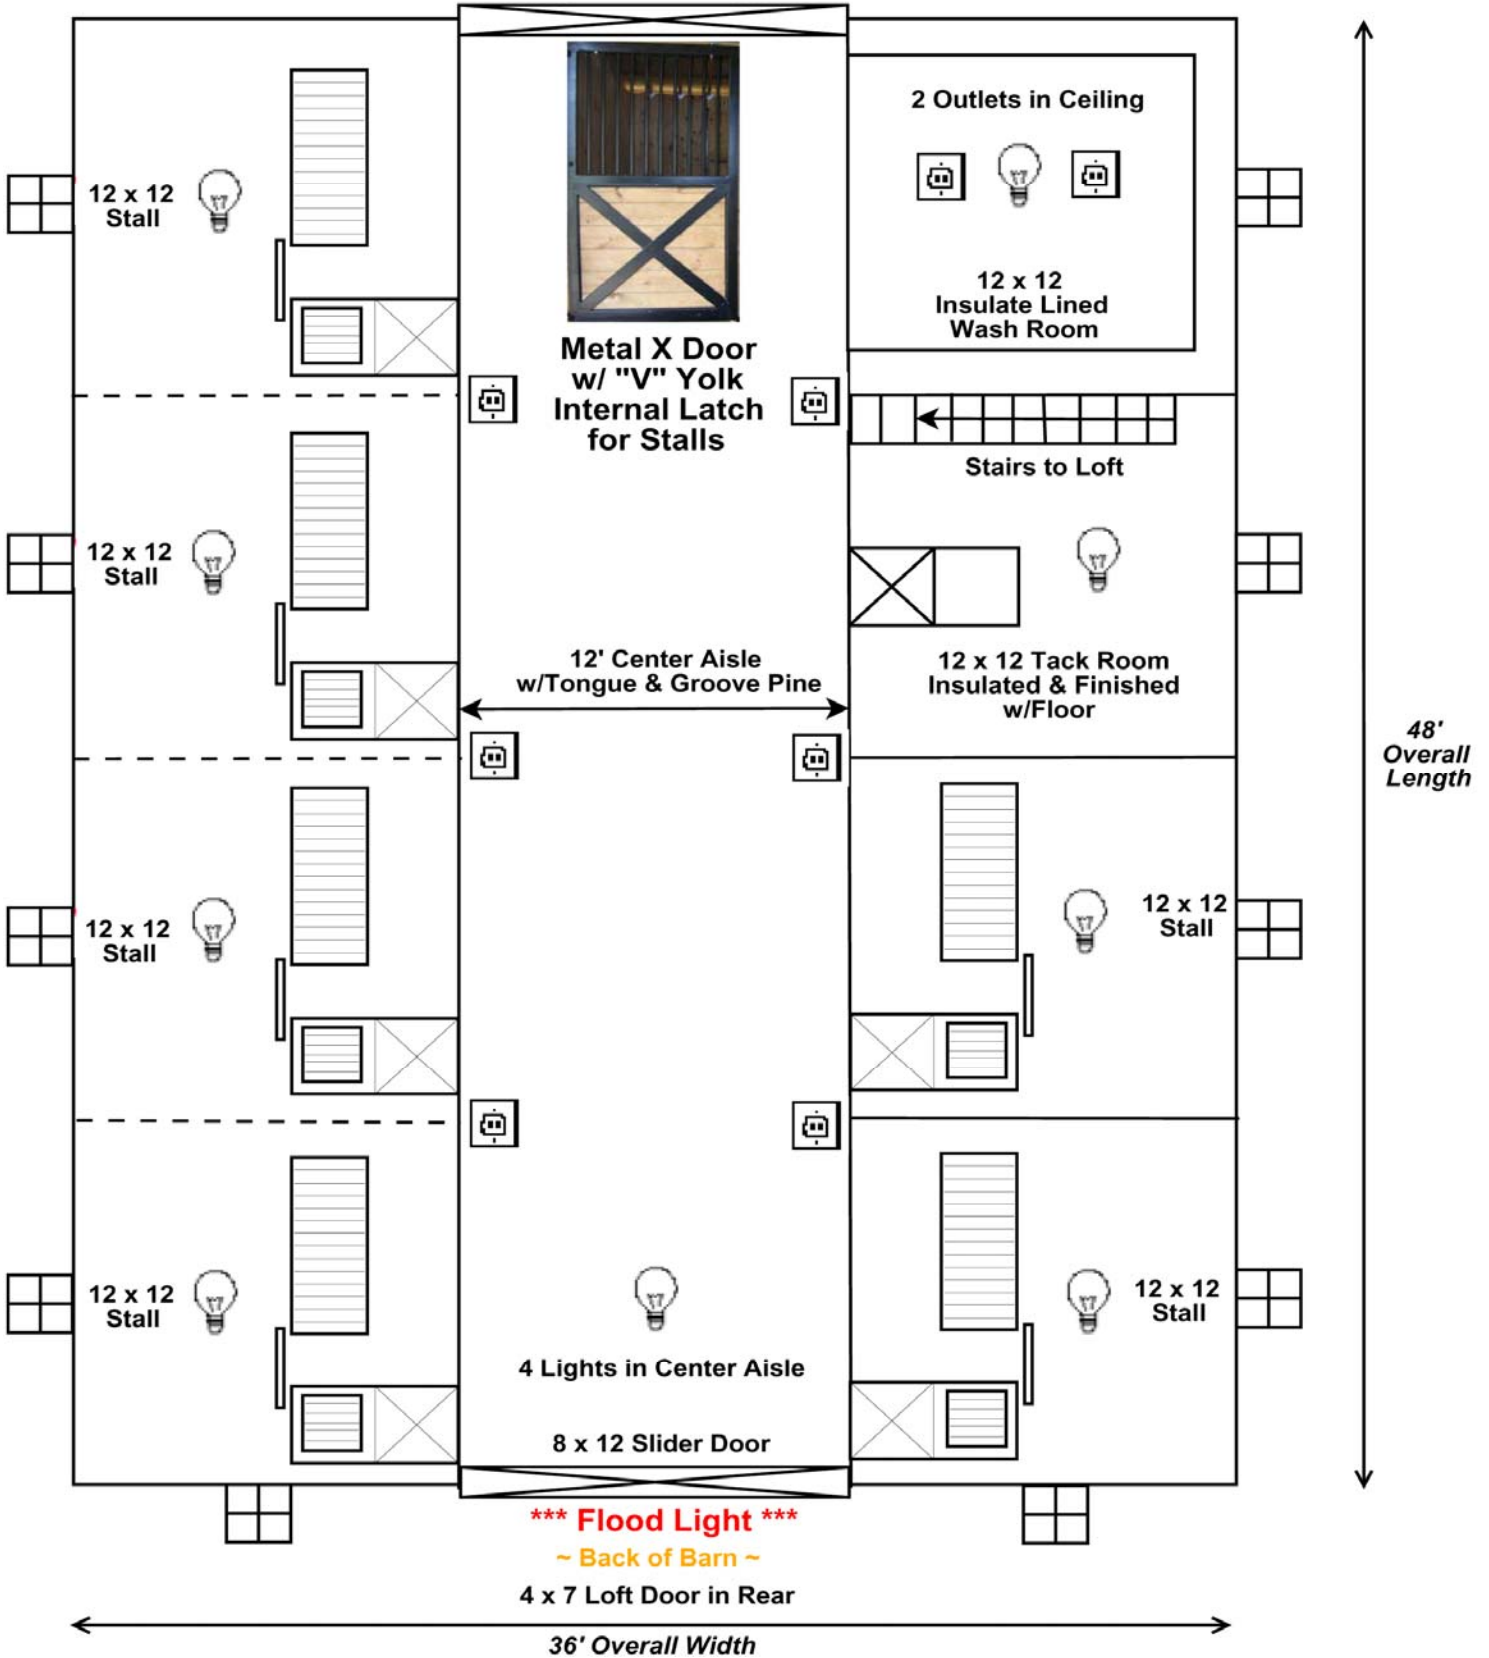

Metal X Door
w/ "V" Yolk
Internal Latch
for Stalls

12' Center Aisle
w/Tongue & Groove Pine

4 Lights in Center Aisle

8 x 12 Slider Door

*** Flood Light ***

~ Back of Barn ~

4 x 7 Loft Door in Rear

36' Overall Width

48'
Overall
Length