


South = Rear Elevation

34' - 0" Wide

East = Left Elevation

West = Right Elevation

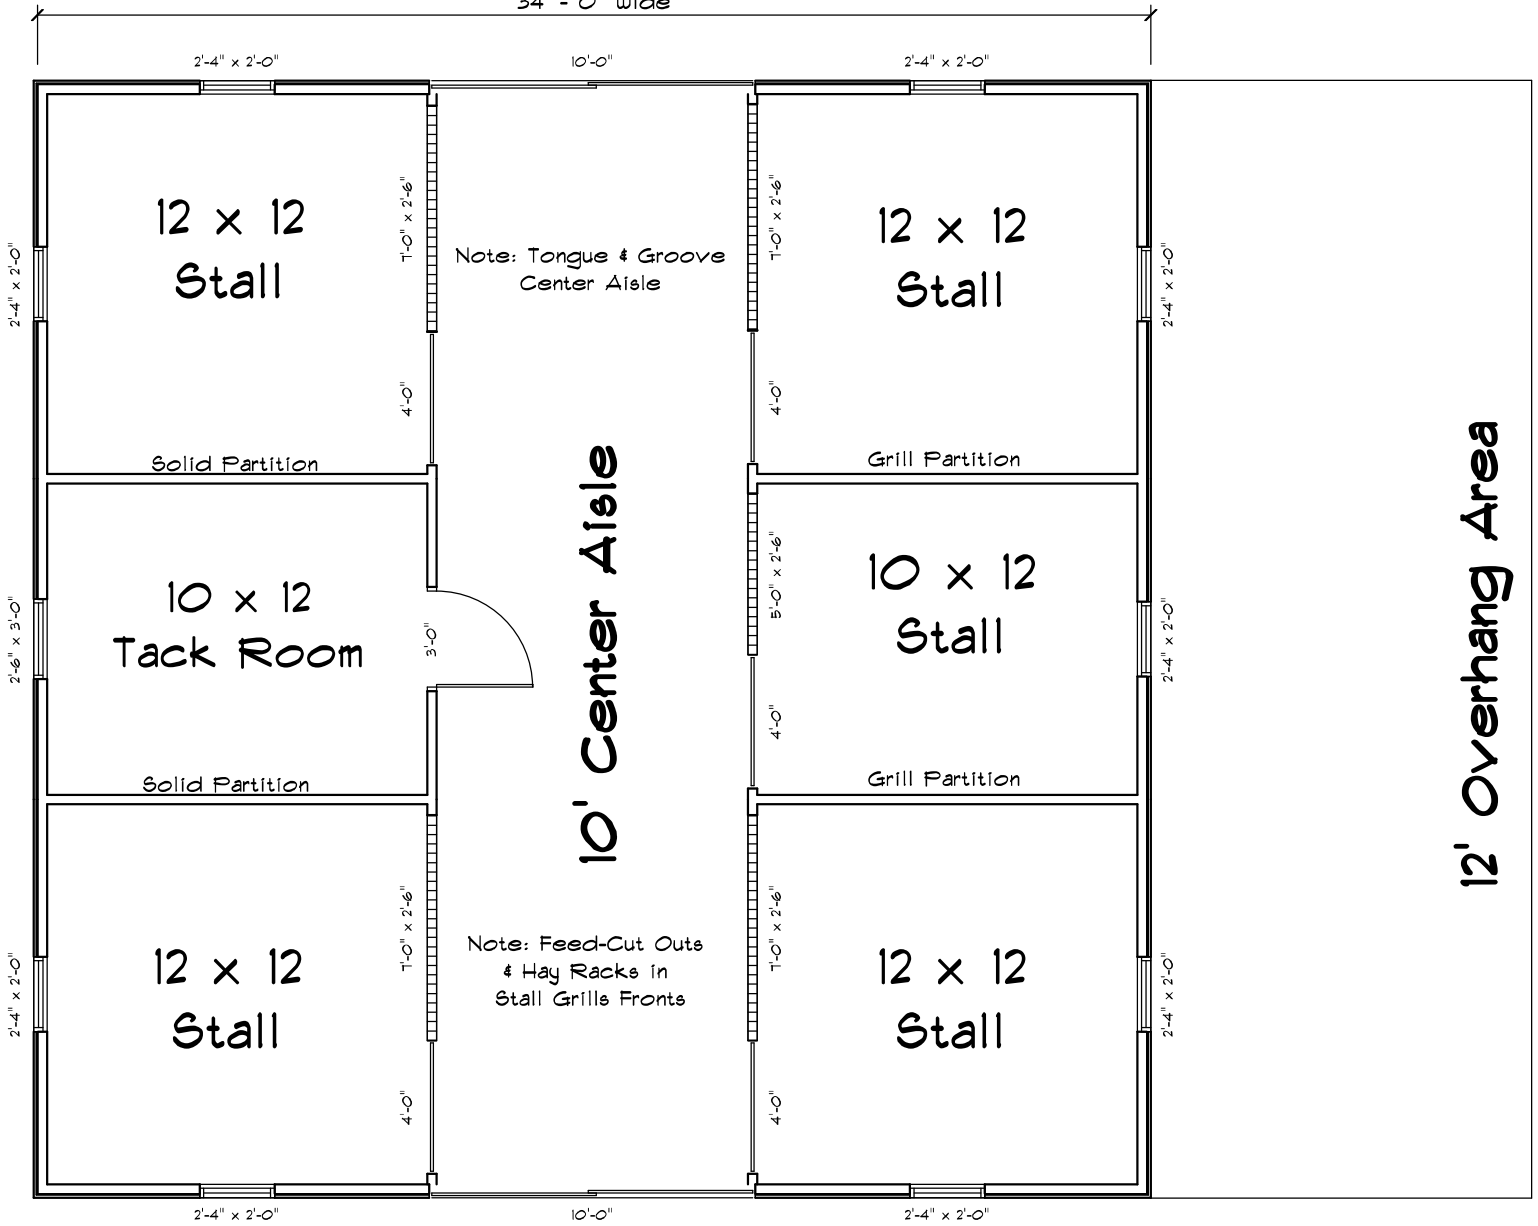

Floor Plan

North = Front Elevation

12' Overhang Area