




1 / 7

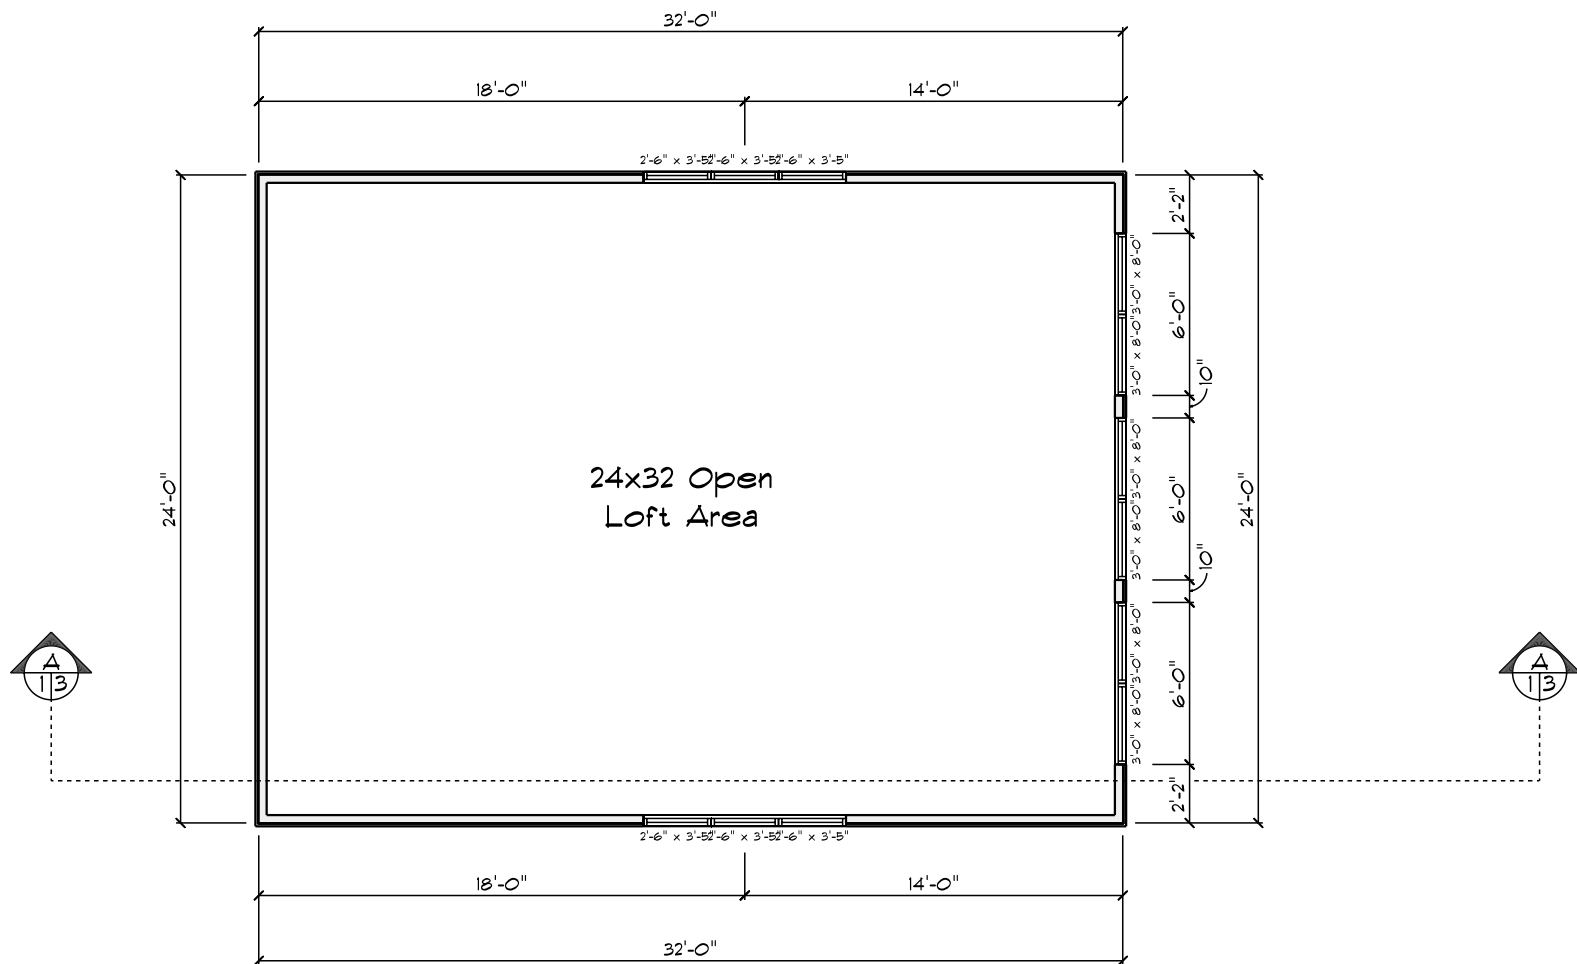

CONSTRUCTION NOTES:

24x36 Sky Line Barn

PHONE:



DRAWN BY: Ellie Knowles

SCALE: 0.1406" = 1'-0"

DATE: Friday, January 31, 2025

PAGE:

2/7

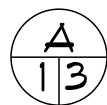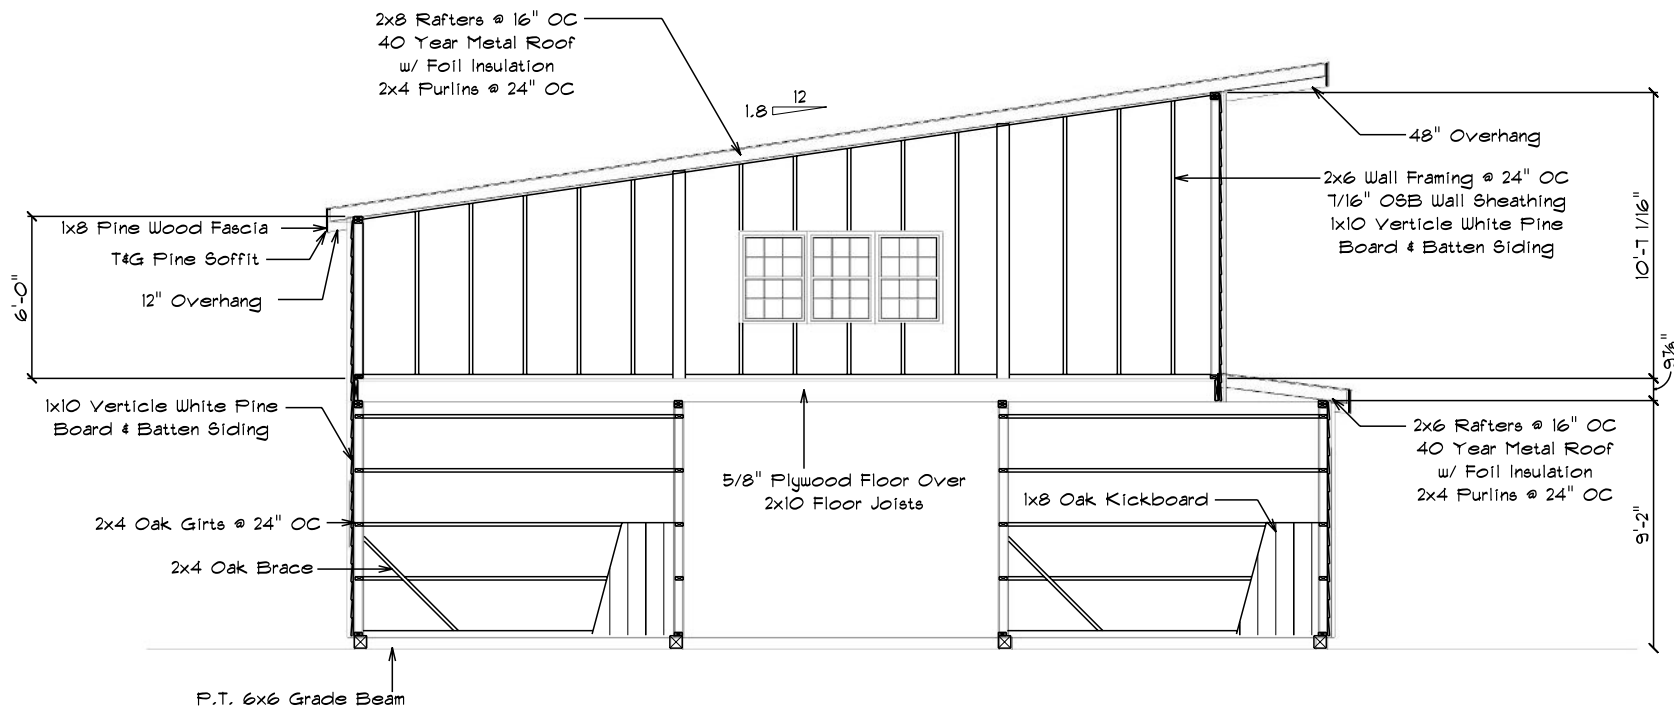

CROSS SECTION A

SCALE: 0.1406" = 1'-0"



CONSTRUCTION NOTES:

24x36 Sky Line Barn

PHONE:


DRAWN BY: Ellie Knowles

SCALE: 0.1406" = 1'-0"

DATE: Friday, January 31, 2025

PAGE:

3/7

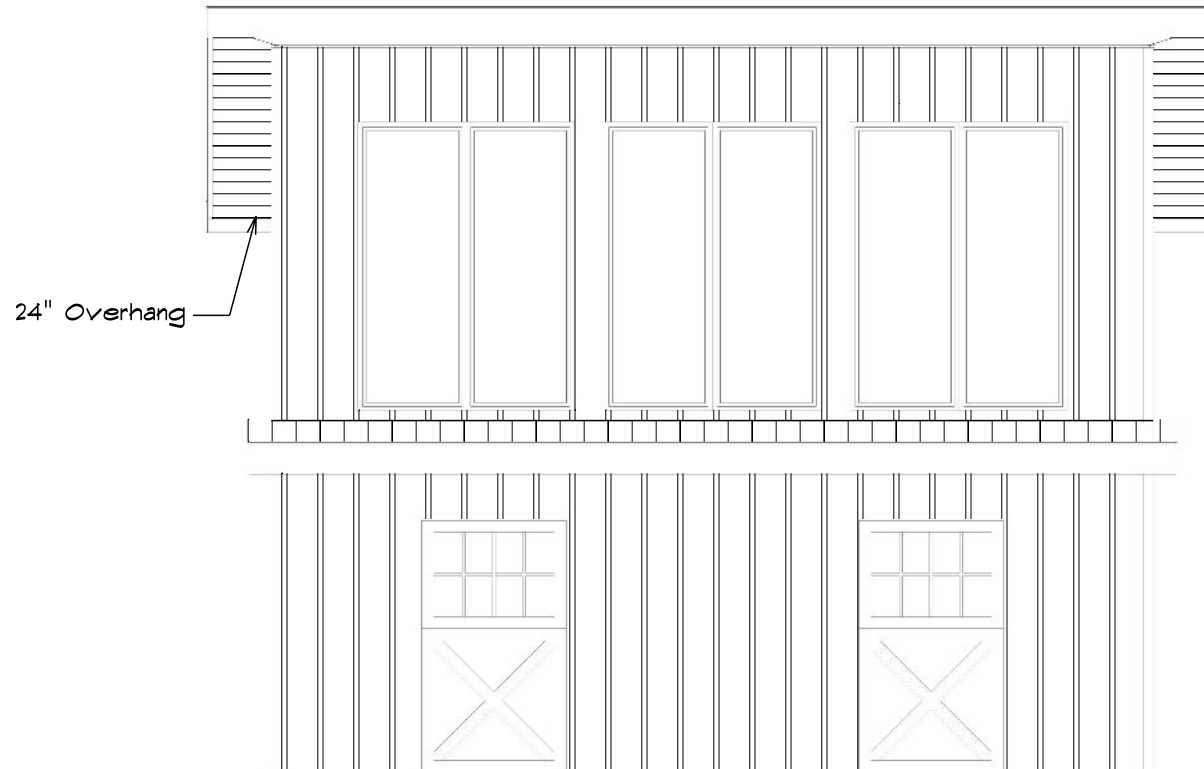

CONSTRUCTION NOTES:

24x36 Sky Line Barn

PHONE:


DRAWN BY: **Ellie Knowles**

SCALE: 3/16" = 1'-0"

DATE: Friday, January 31, 2025

PAGE:

4 / 7

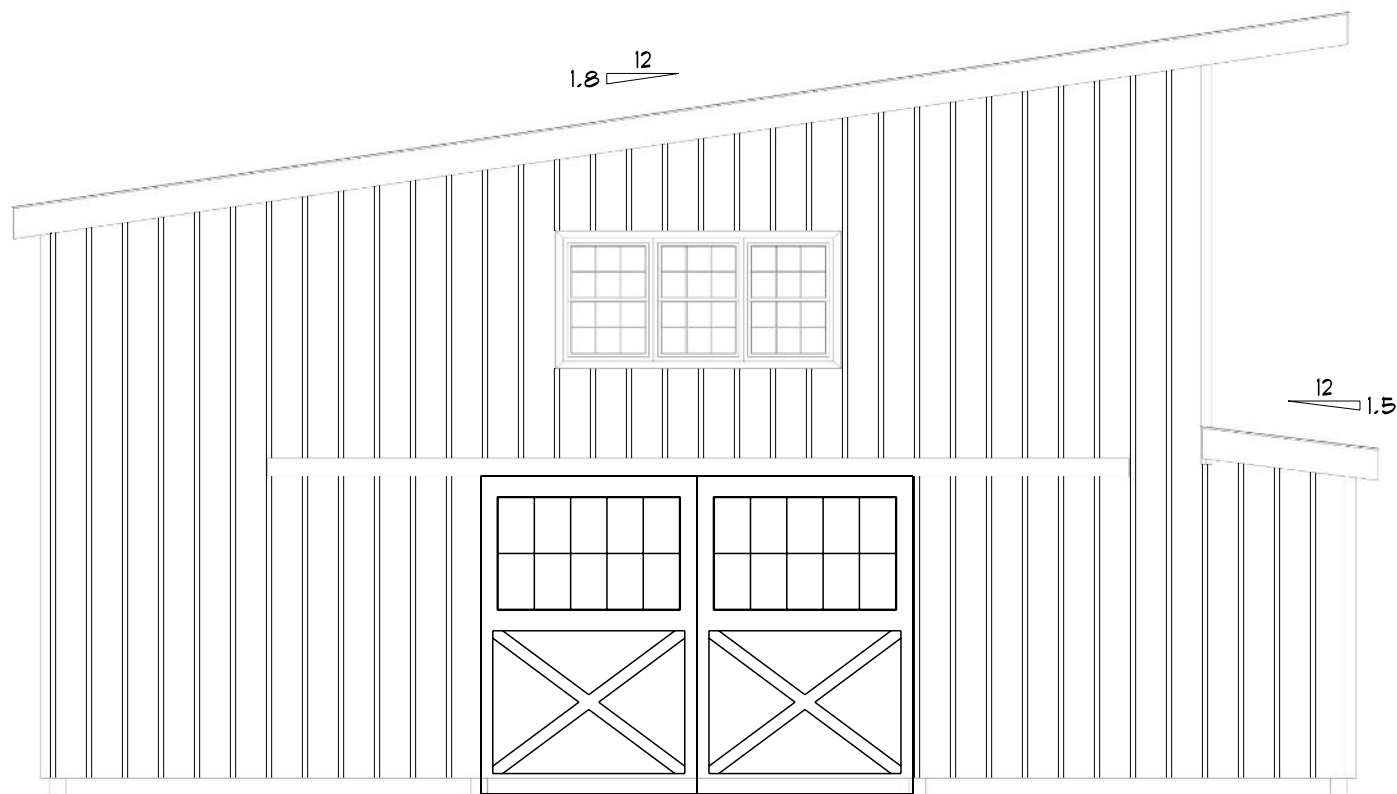

CONSTRUCTION NOTES:

24x36 Sky Line Barn

PHONE:


DRAWN BY: **Ellie Knowles**

SCALE: 3/16" = 1'-0"

DATE: Friday, January 31, 2025

PAGE:

5/7

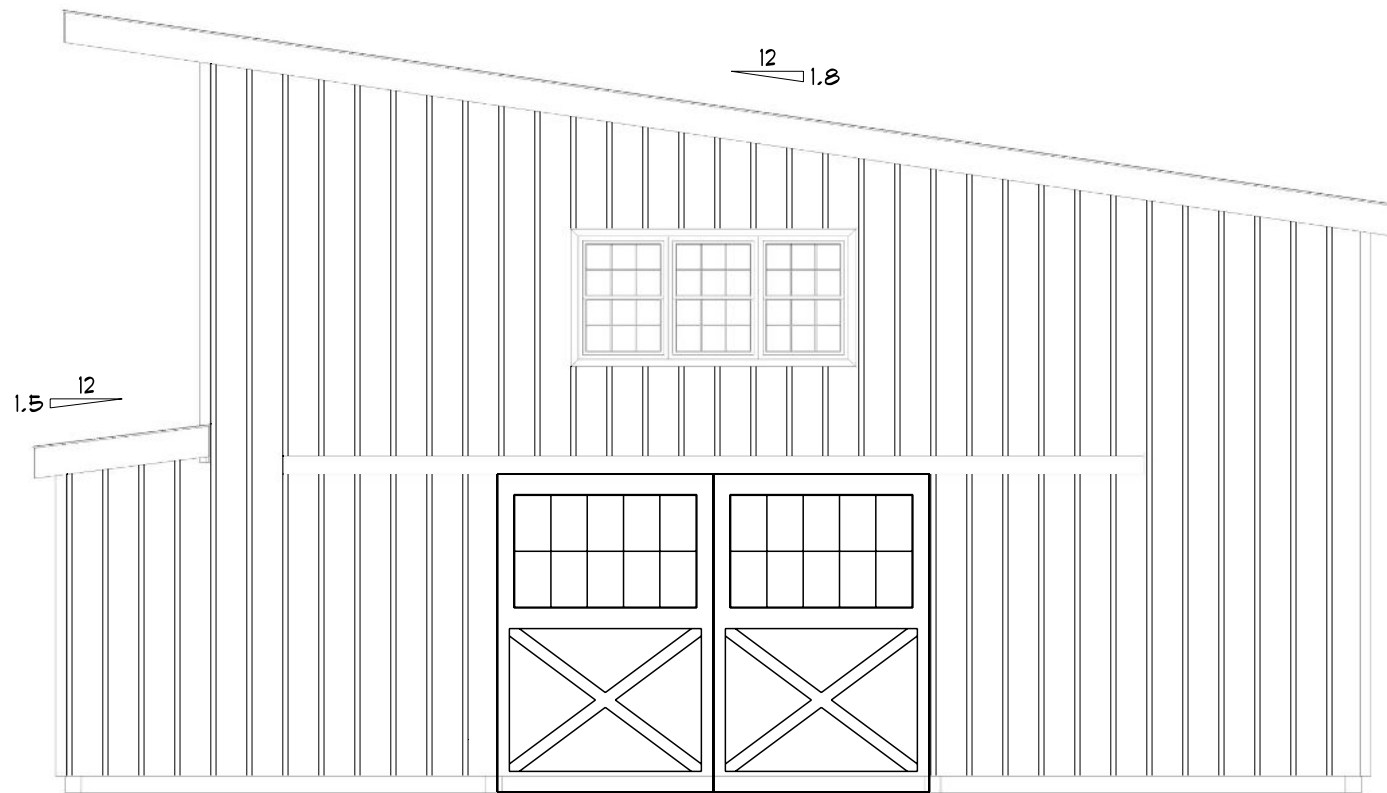

CONSTRUCTION NOTES:

24x36 Sky Line Barn

PHONE:


DRAWN BY: **Ellie Knowles**

SCALE: 3/16" = 1'-0"

DATE: Friday, January 31, 2025

PAGE:

6/7

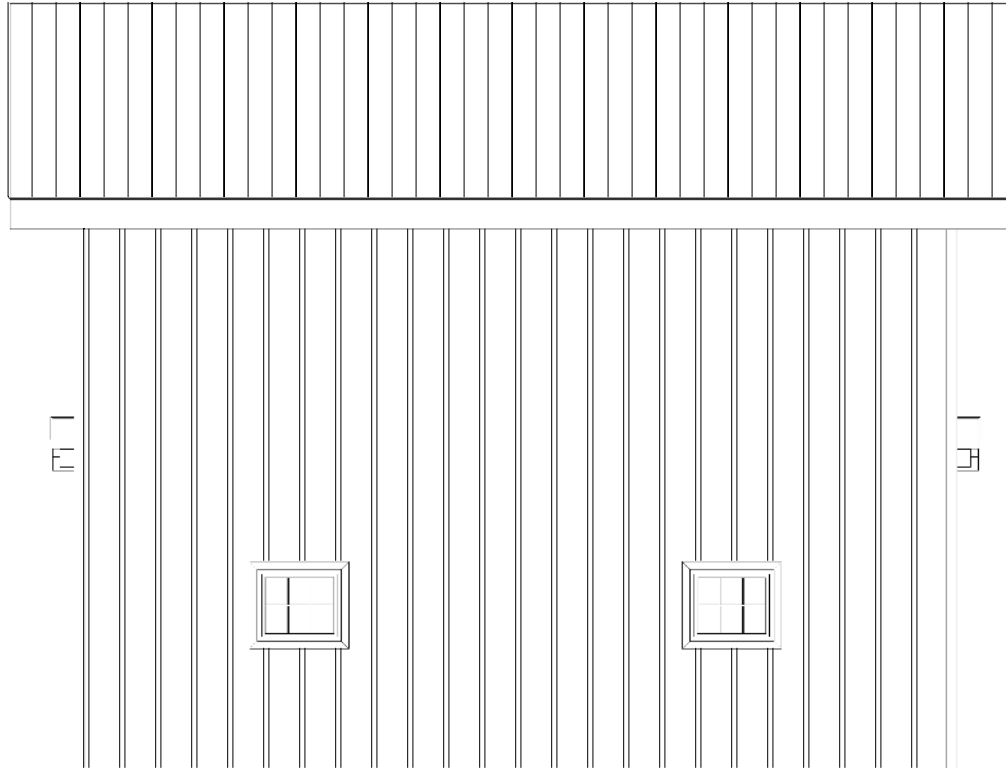

CONSTRUCTION NOTES:

24x36 Sky Line Barn

PHONE:

DRAWN BY: **Ellie Knowles**

SCALE: 3/16" = 1'-0"

DATE: Friday, January 31, 2025

PAGE:

7/7