

CONSTRUCTION NOTES:

36x36 Sky Line Barn

PHONE:


DRAWN BY: Ellie Knowles

SCALE: 1/8" = 1'-0"

DATE: Friday, January 31, 2025

PAGE: 2/7



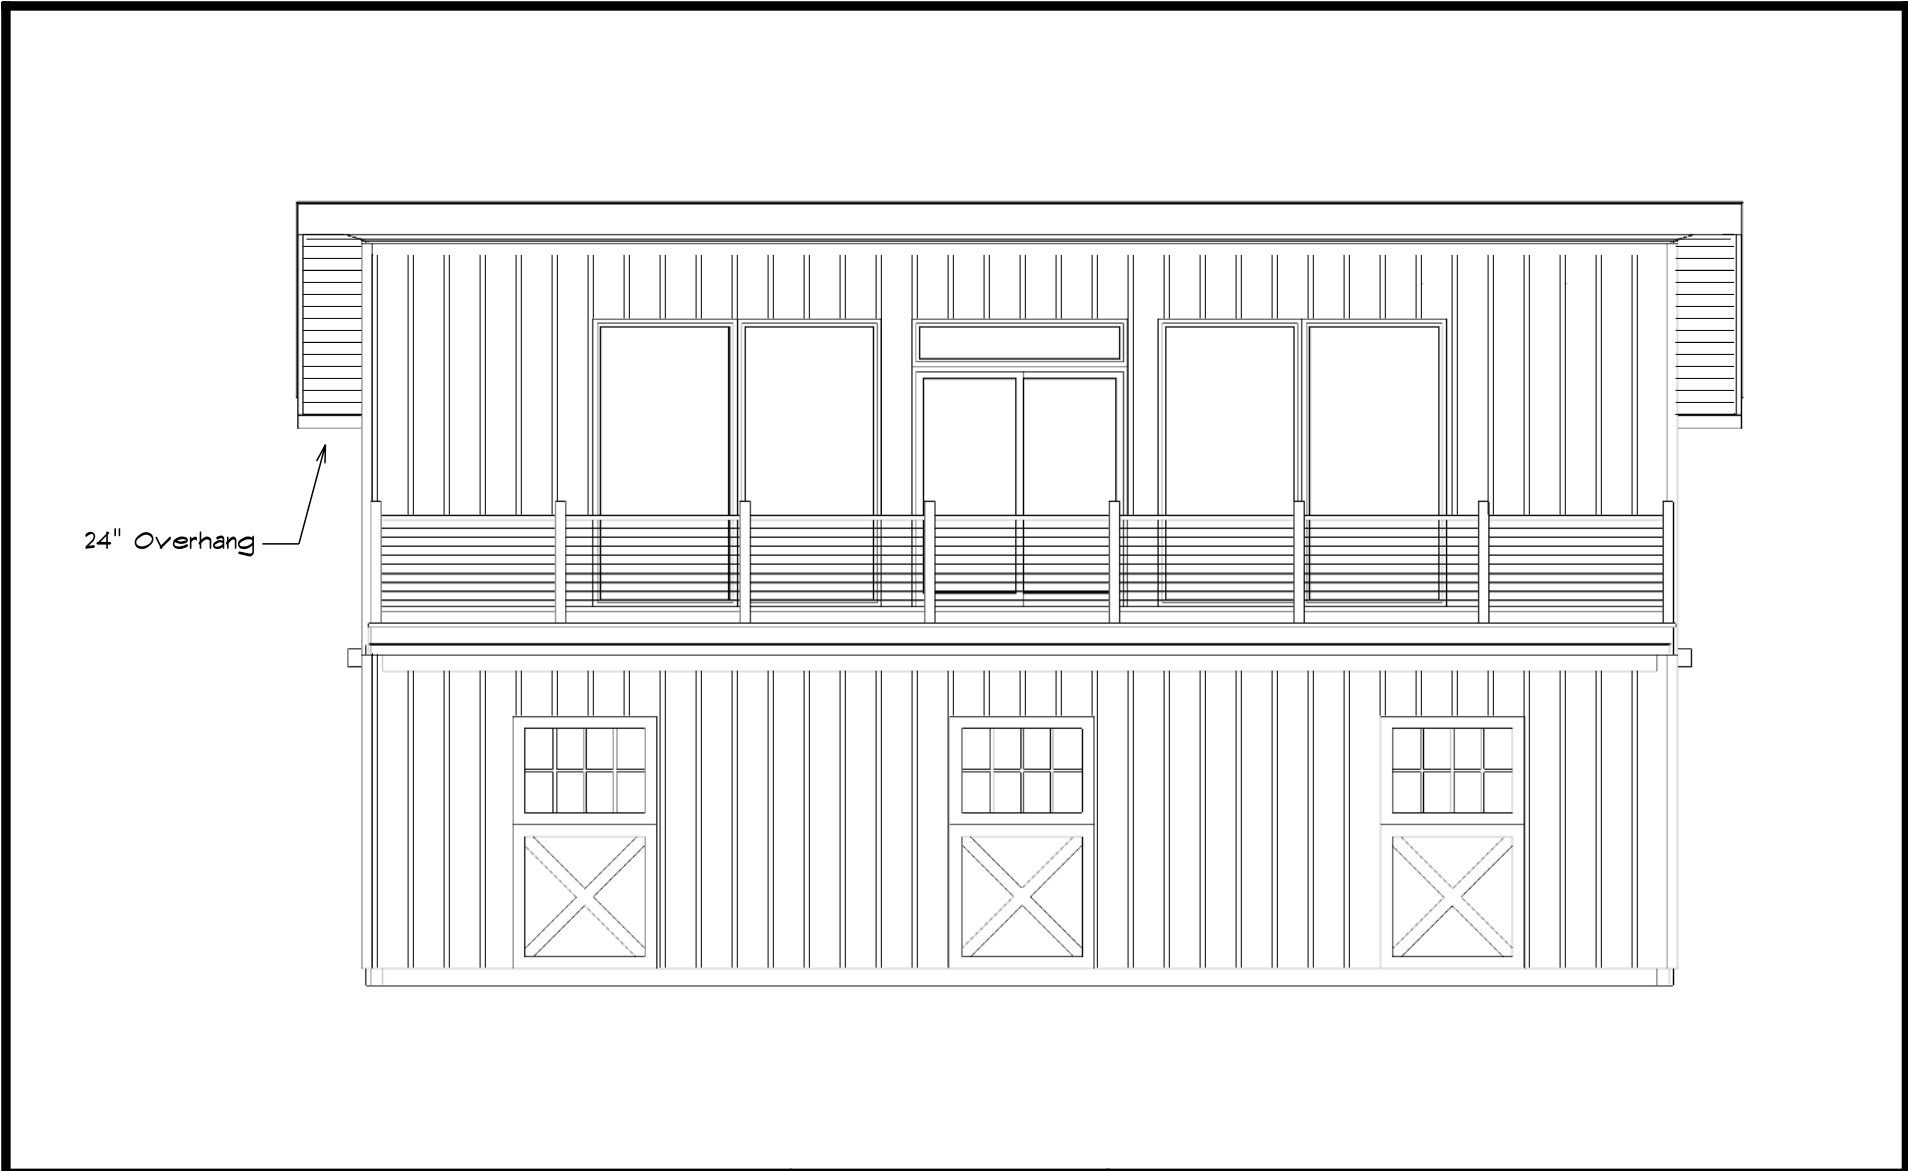

24" Overhang




CONSTRUCTION NOTES:

36x36 Sky Line Barn  
PHONE:

DRAWN BY: **Ellie Knowles**  
SCALE: 3/16" = 1'-0"  
DATE: Friday, January 31, 2025

PAGE: **4 / 7**

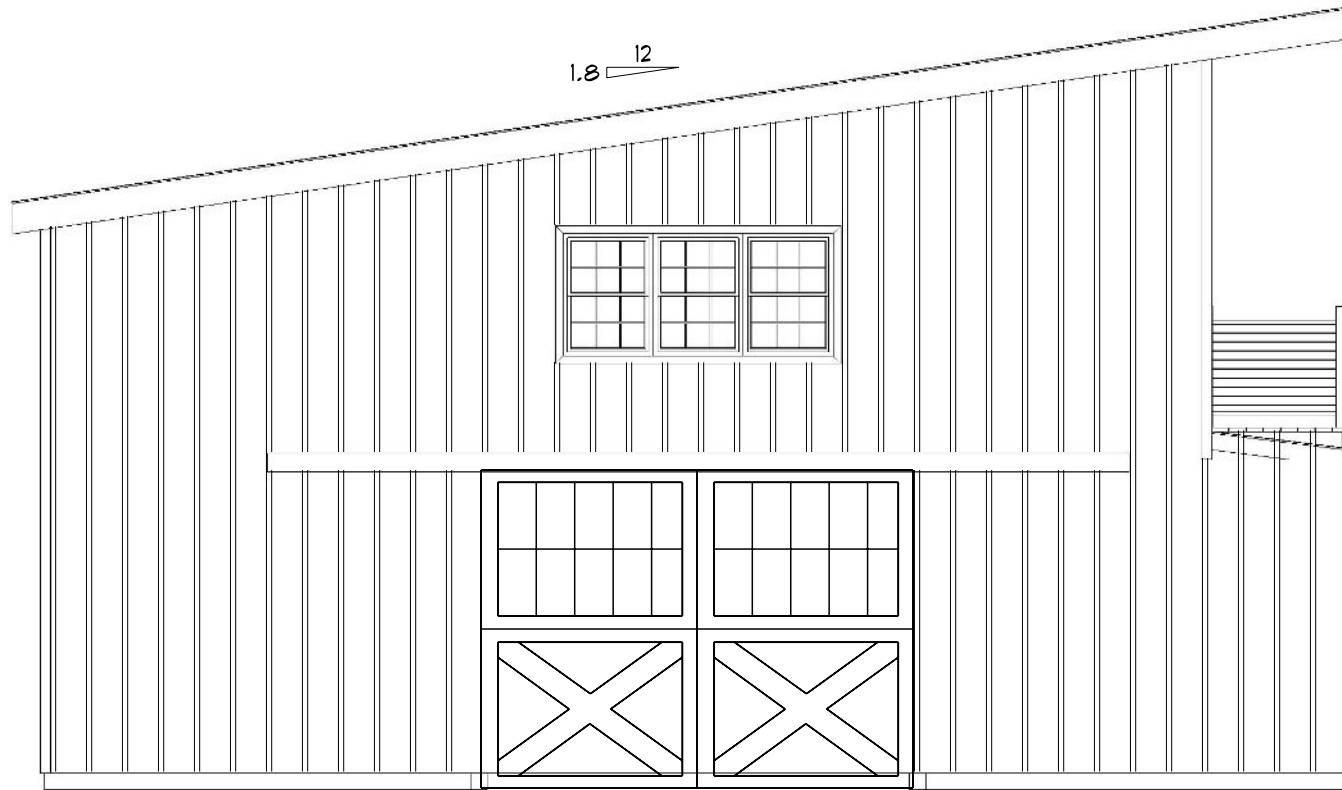

CONSTRUCTION NOTES:

36x36 Sky Line Barn

PHONE:


DRAWN BY: **Ellie Knowles**

SCALE: 3/16" = 1'-0"

DATE: Friday, January 31, 2025

PAGE:

**5/7**

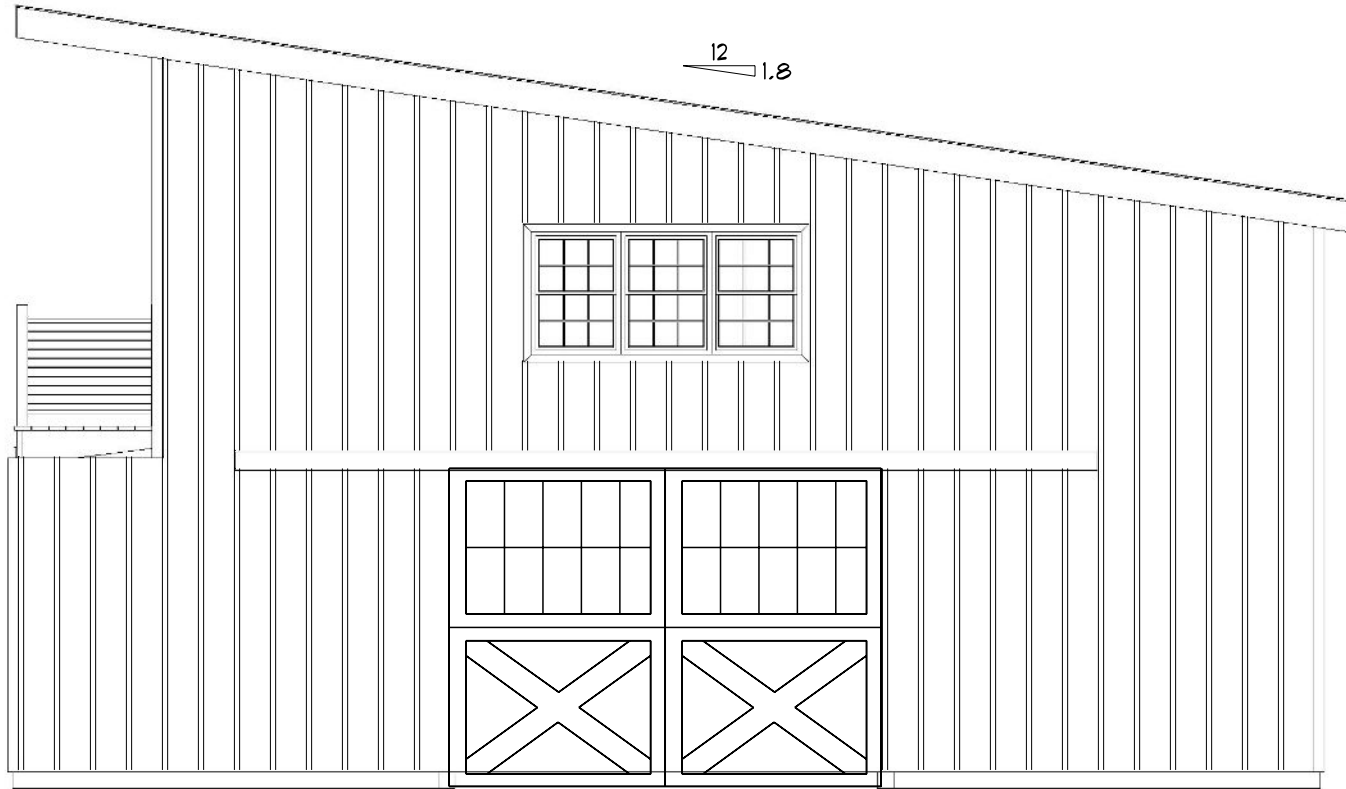

CONSTRUCTION NOTES:

36x36 Sky Line Barn

PHONE:


DRAWN BY: **Ellie Knowles**

SCALE: 3/16" = 1'-0"

DATE: Friday, January 31, 2025

PAGE:

6/7

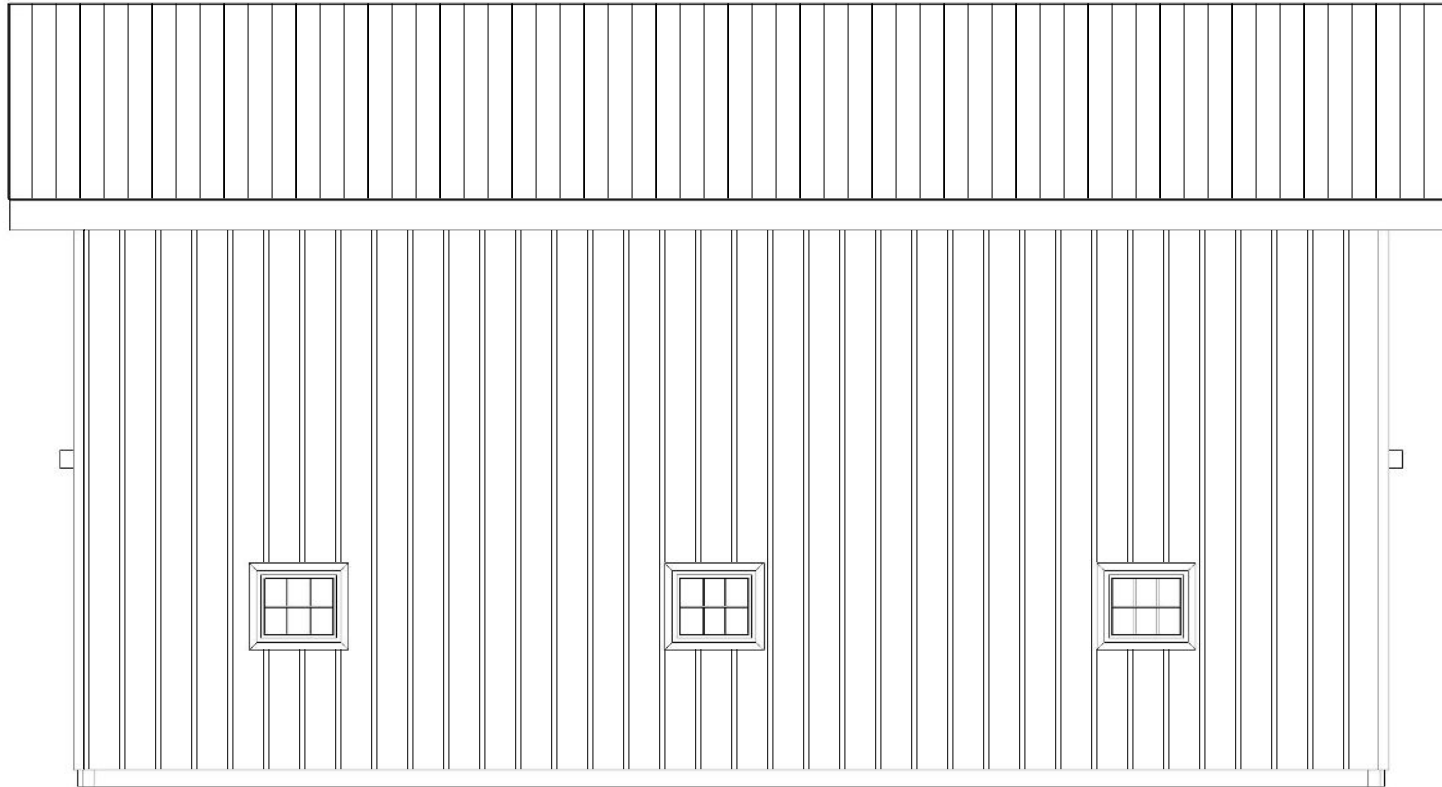

CONSTRUCTION NOTES:

36x36 Sky Line Barn

PHONE:

DRAWN BY: **Ellie Knowles**

SCALE: 3/16" = 1'-0"

DATE: Friday, January 31, 2025

PAGE: **7 / 7**