


○ = 18" diameter pillar,  
set 4' deep

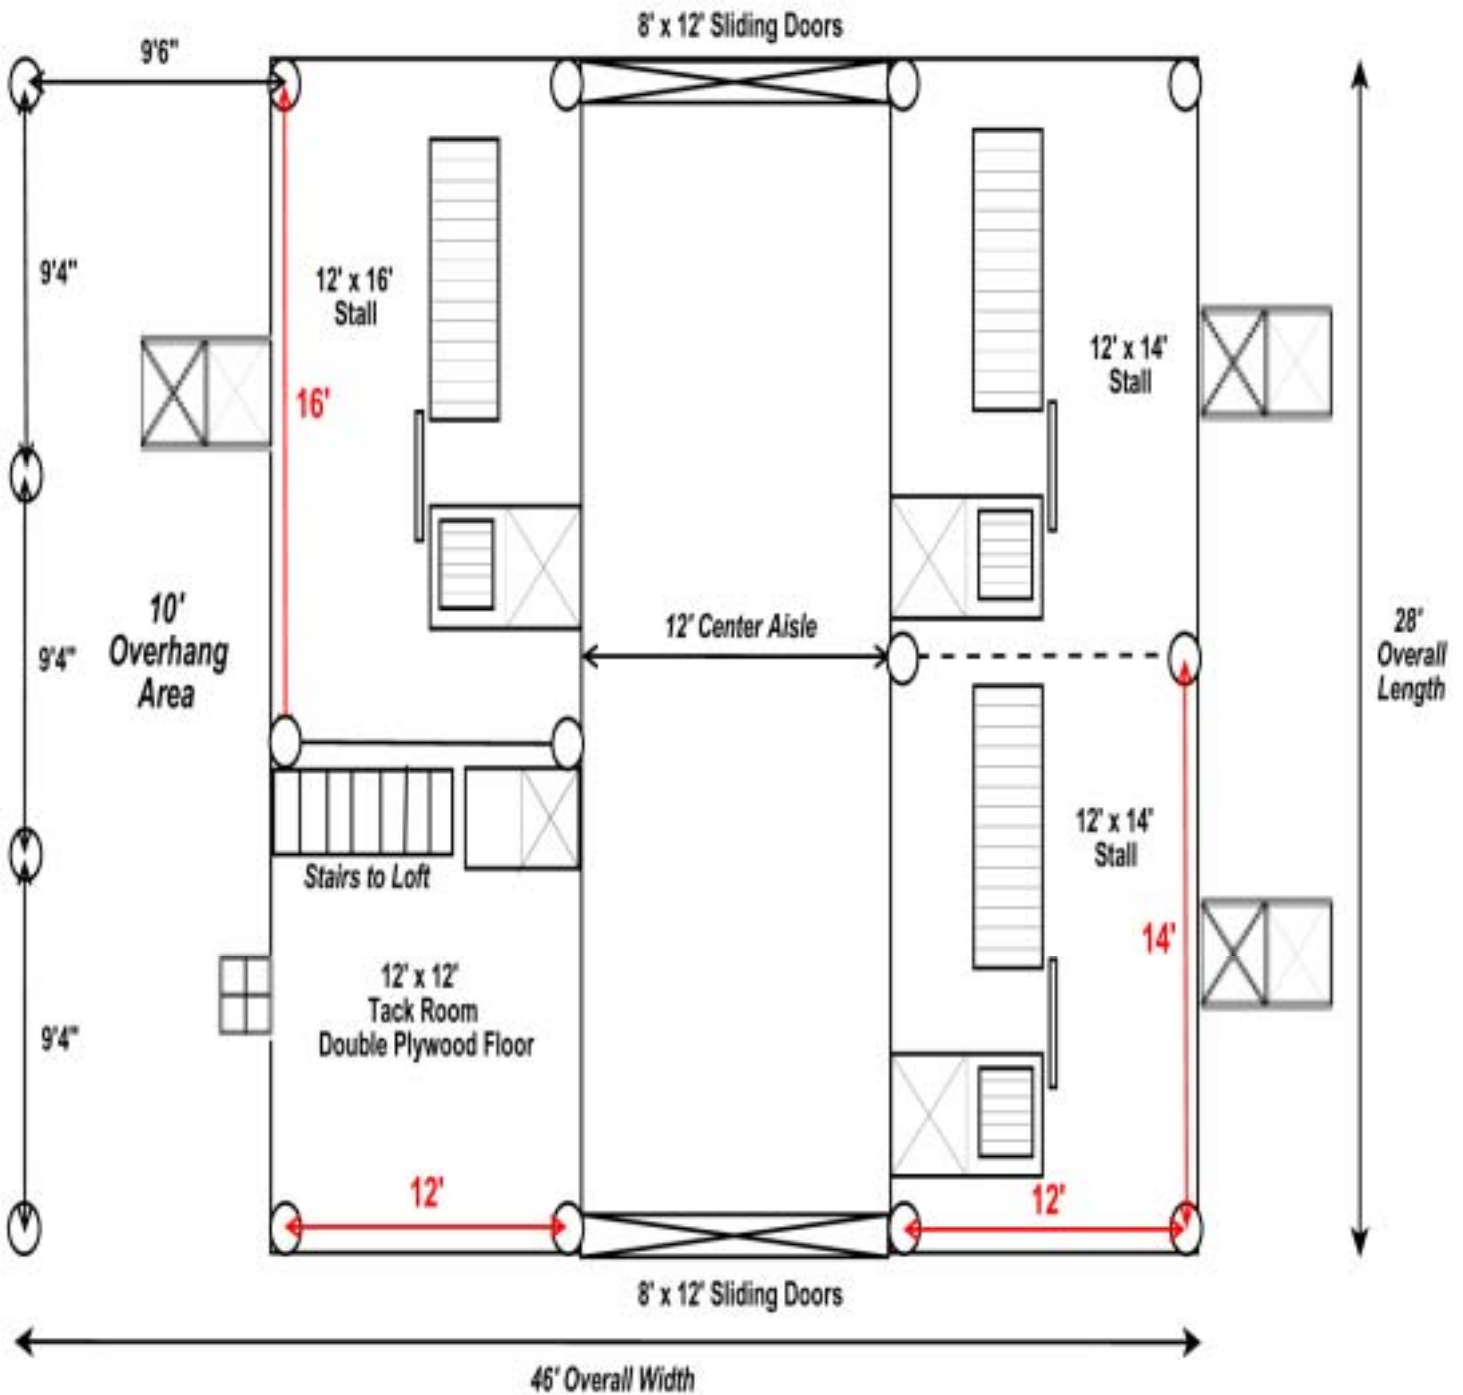

DRAWING IS NOT TO SCALE

### FOOTER DIAGRAM 36 x 28 Horse Barn w/10' Overhang



**NOTE: Measurements are to CENTER of Pillar(s)**

Horizon Structures, LLC  
5075 Lower Valley Road, Atglen, PA 19310  
1-888-44SHEDS ~ 1-888-447-4337  
[www.horizonstructures.com](http://www.horizonstructures.com)