


○ = 18" diameter pillar, set 4' deep

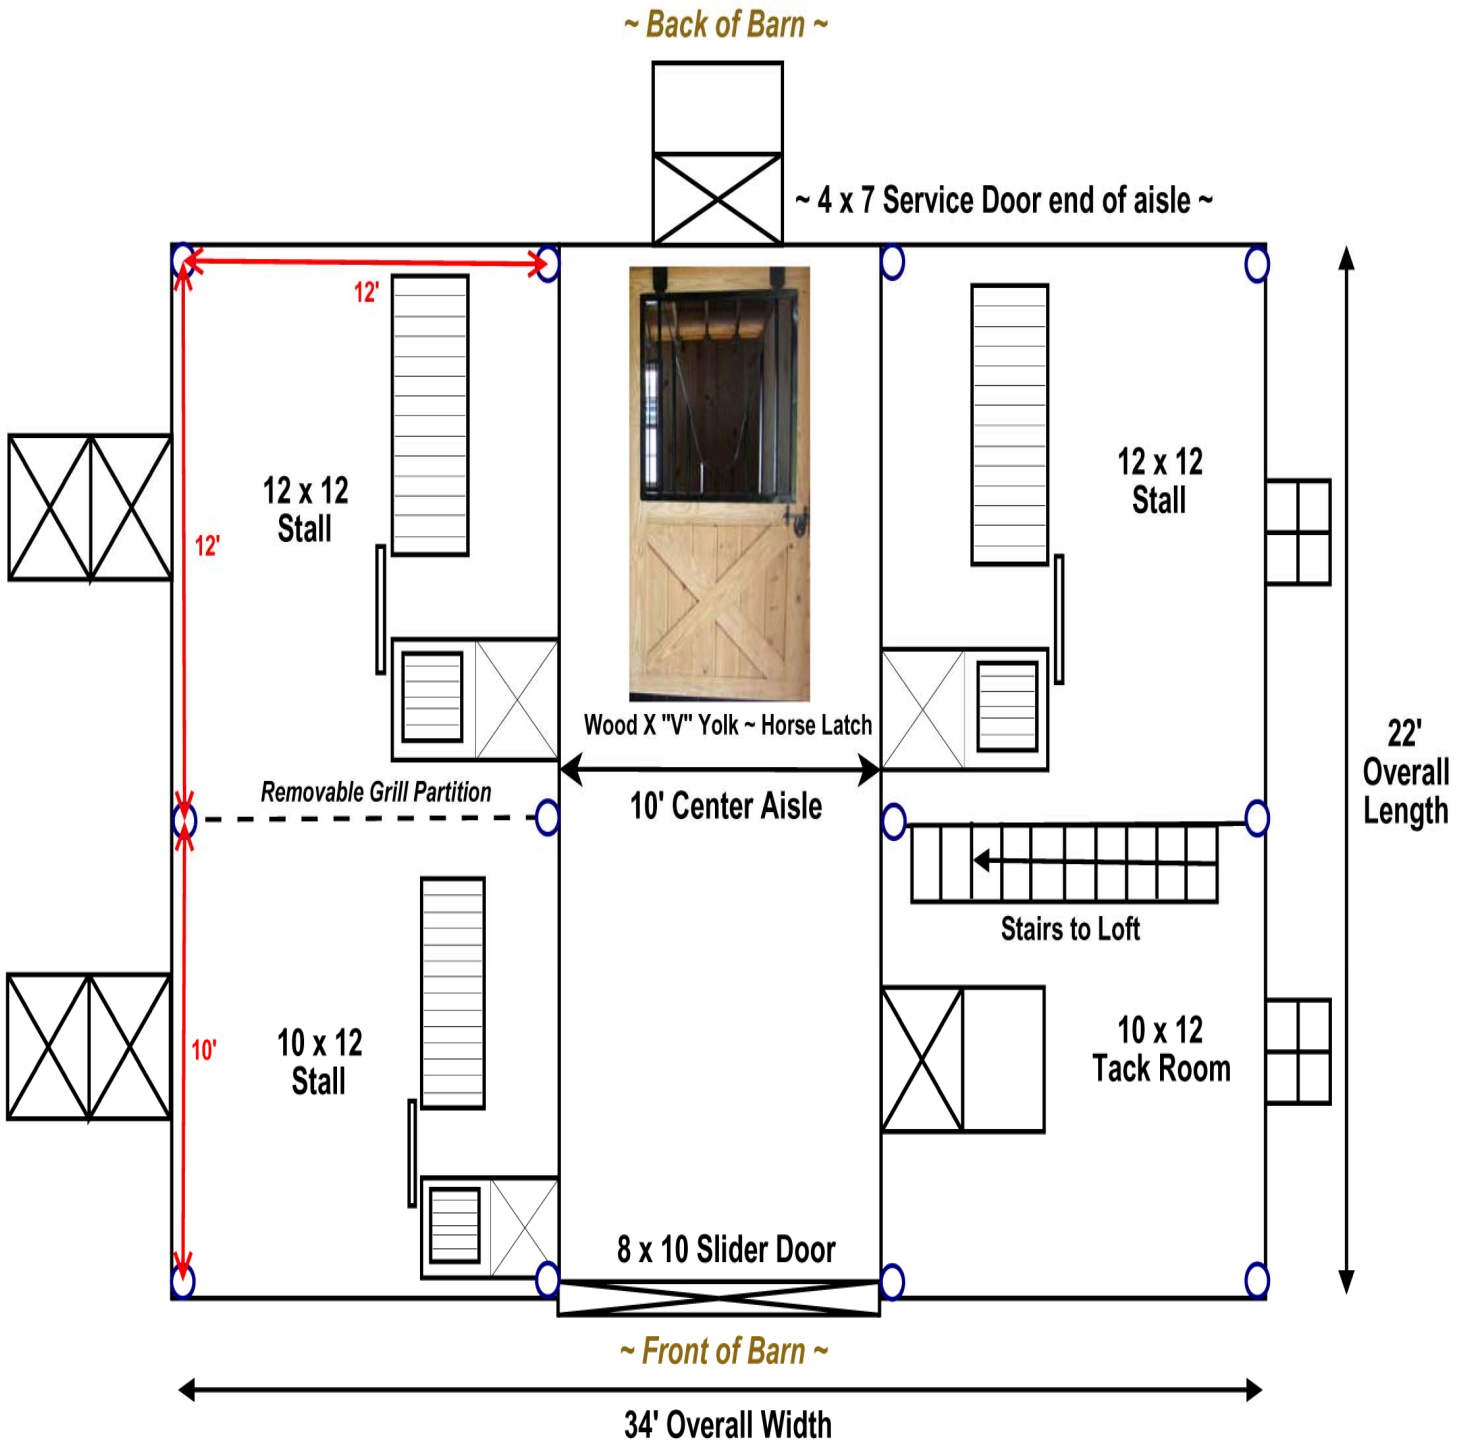

DRAWING IS NOT TO SCALE

### FOOTER DIAGRAM 34 x 22 "High Profile" Horse Barn



**NOTE: Measurements are to CENTER of Pillar(s)**

Horizon Structures, LLC  
5075 Lower Valley Road, Atglen, PA 19310  
1-888-44SHEDS ~ 1-888-447-4337  
www.horizonstructures.com