

CONSTRUCTION NOTES:

36x36 Sky Line Barn


PHONE:

DRAWN BY: **Ellie Knowles**

SCALE: 0.1053" = 1'-0"

DATE: Friday, January 31, 2025

PAGE: **2 / 7**

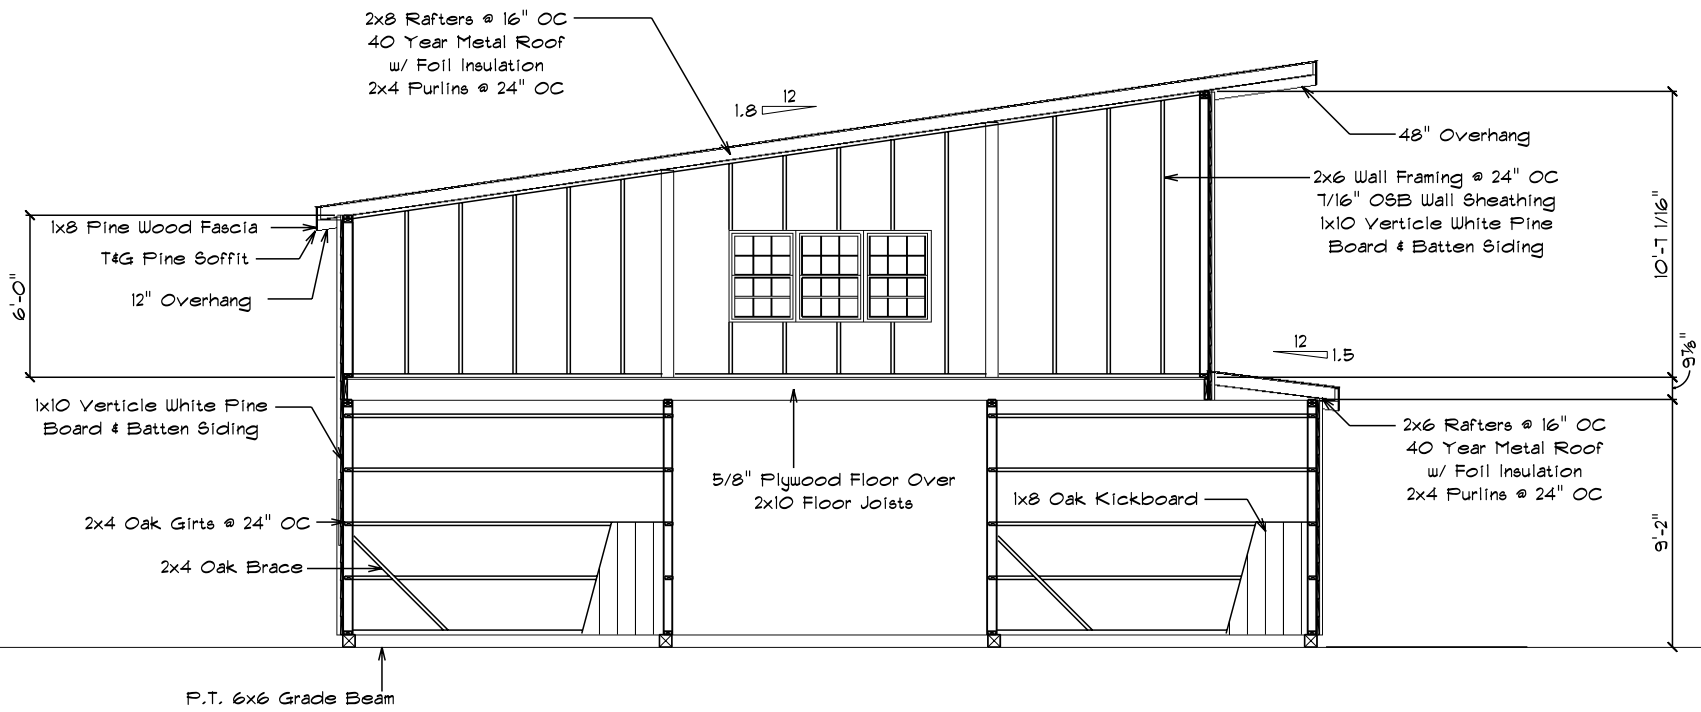

CROSS SECTION A

SCALE: 0.1406" = 1'-0"




CONSTRUCTION NOTES:

36x36 Sky Line Barn

PHONE:

DRAWN BY: **Ellie Knowles**
 SCALE: 0.1406" = 1'-0"
 DATE: Friday, January 31, 2025

PAGE: **3/7**

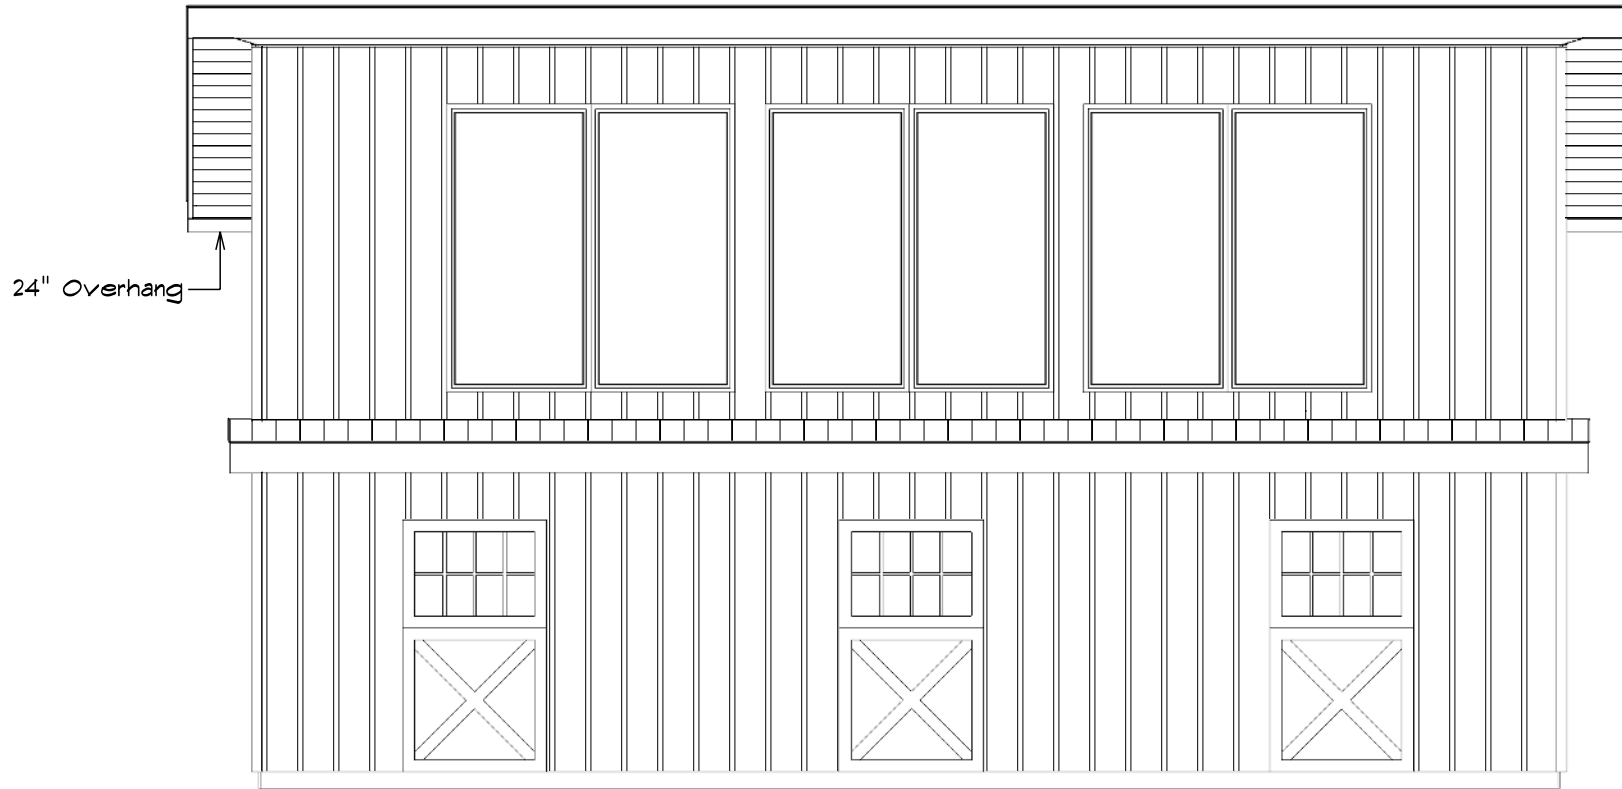

CONSTRUCTION NOTES:

36x36 Sky Line Barn

PHONE:


DRAWN BY: **Ellie Knowles**

SCALE: 3/16" = 1'-0"

DATE: Friday, January 31, 2025

PAGE:

4 / 7

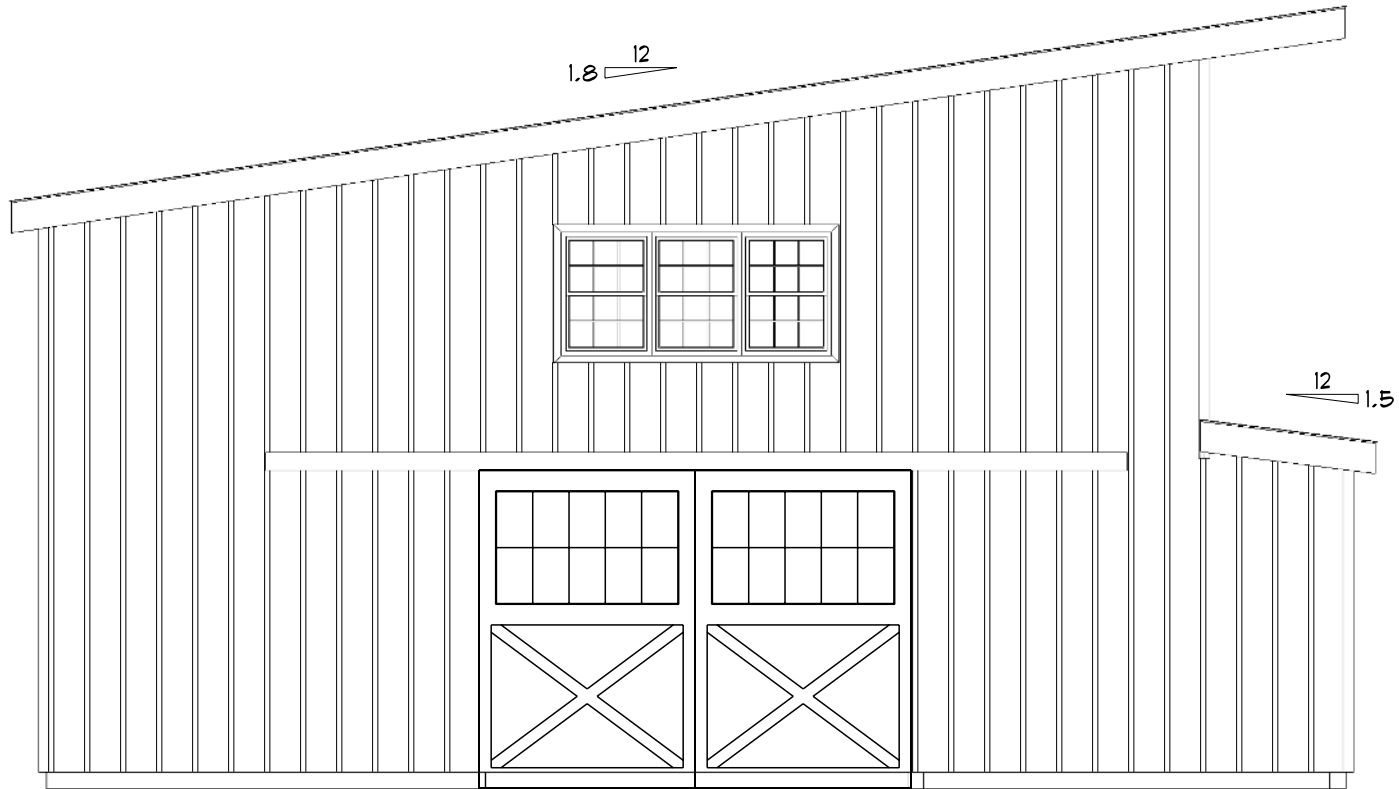

CONSTRUCTION NOTES:

36x36 Sky Line Barn

PHONE:


DRAWN BY: **Ellie Knowles**

SCALE: 3/16" = 1'-0"

DATE: Friday, January 31, 2025

PAGE:

5/7

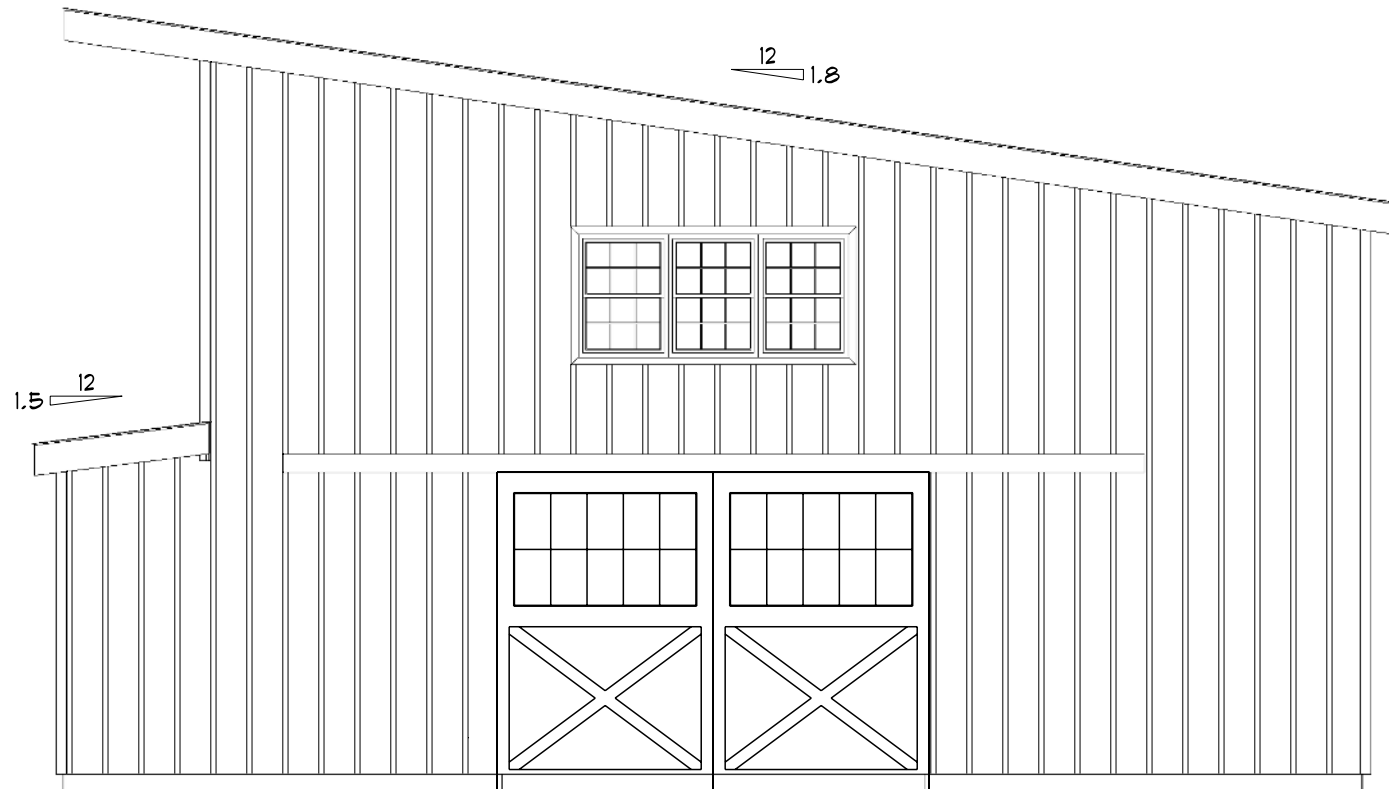

CONSTRUCTION NOTES:

36x36 Sky Line Barn

PHONE:


DRAWN BY: **Ellie Knowles**

SCALE: 3/16" = 1'-0"

DATE: Friday, January 31, 2025

PAGE:

6/7

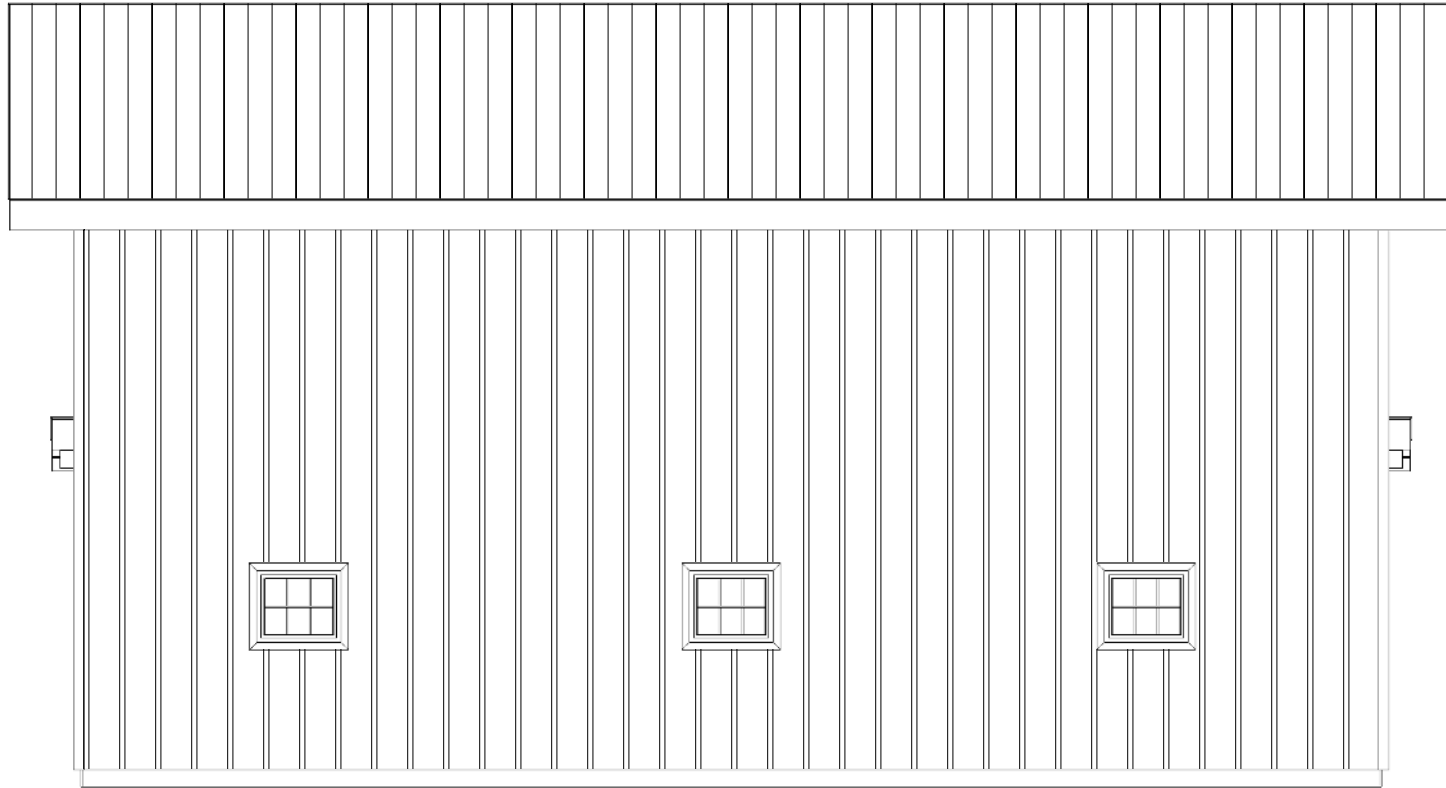

CONSTRUCTION NOTES:

36x36 Sky Line Barn

PHONE:

DRAWN BY: **Ellie Knowles**

SCALE: 3/16" = 1'-0"

DATE: Friday, January 31, 2025

PAGE:

7 / 7